




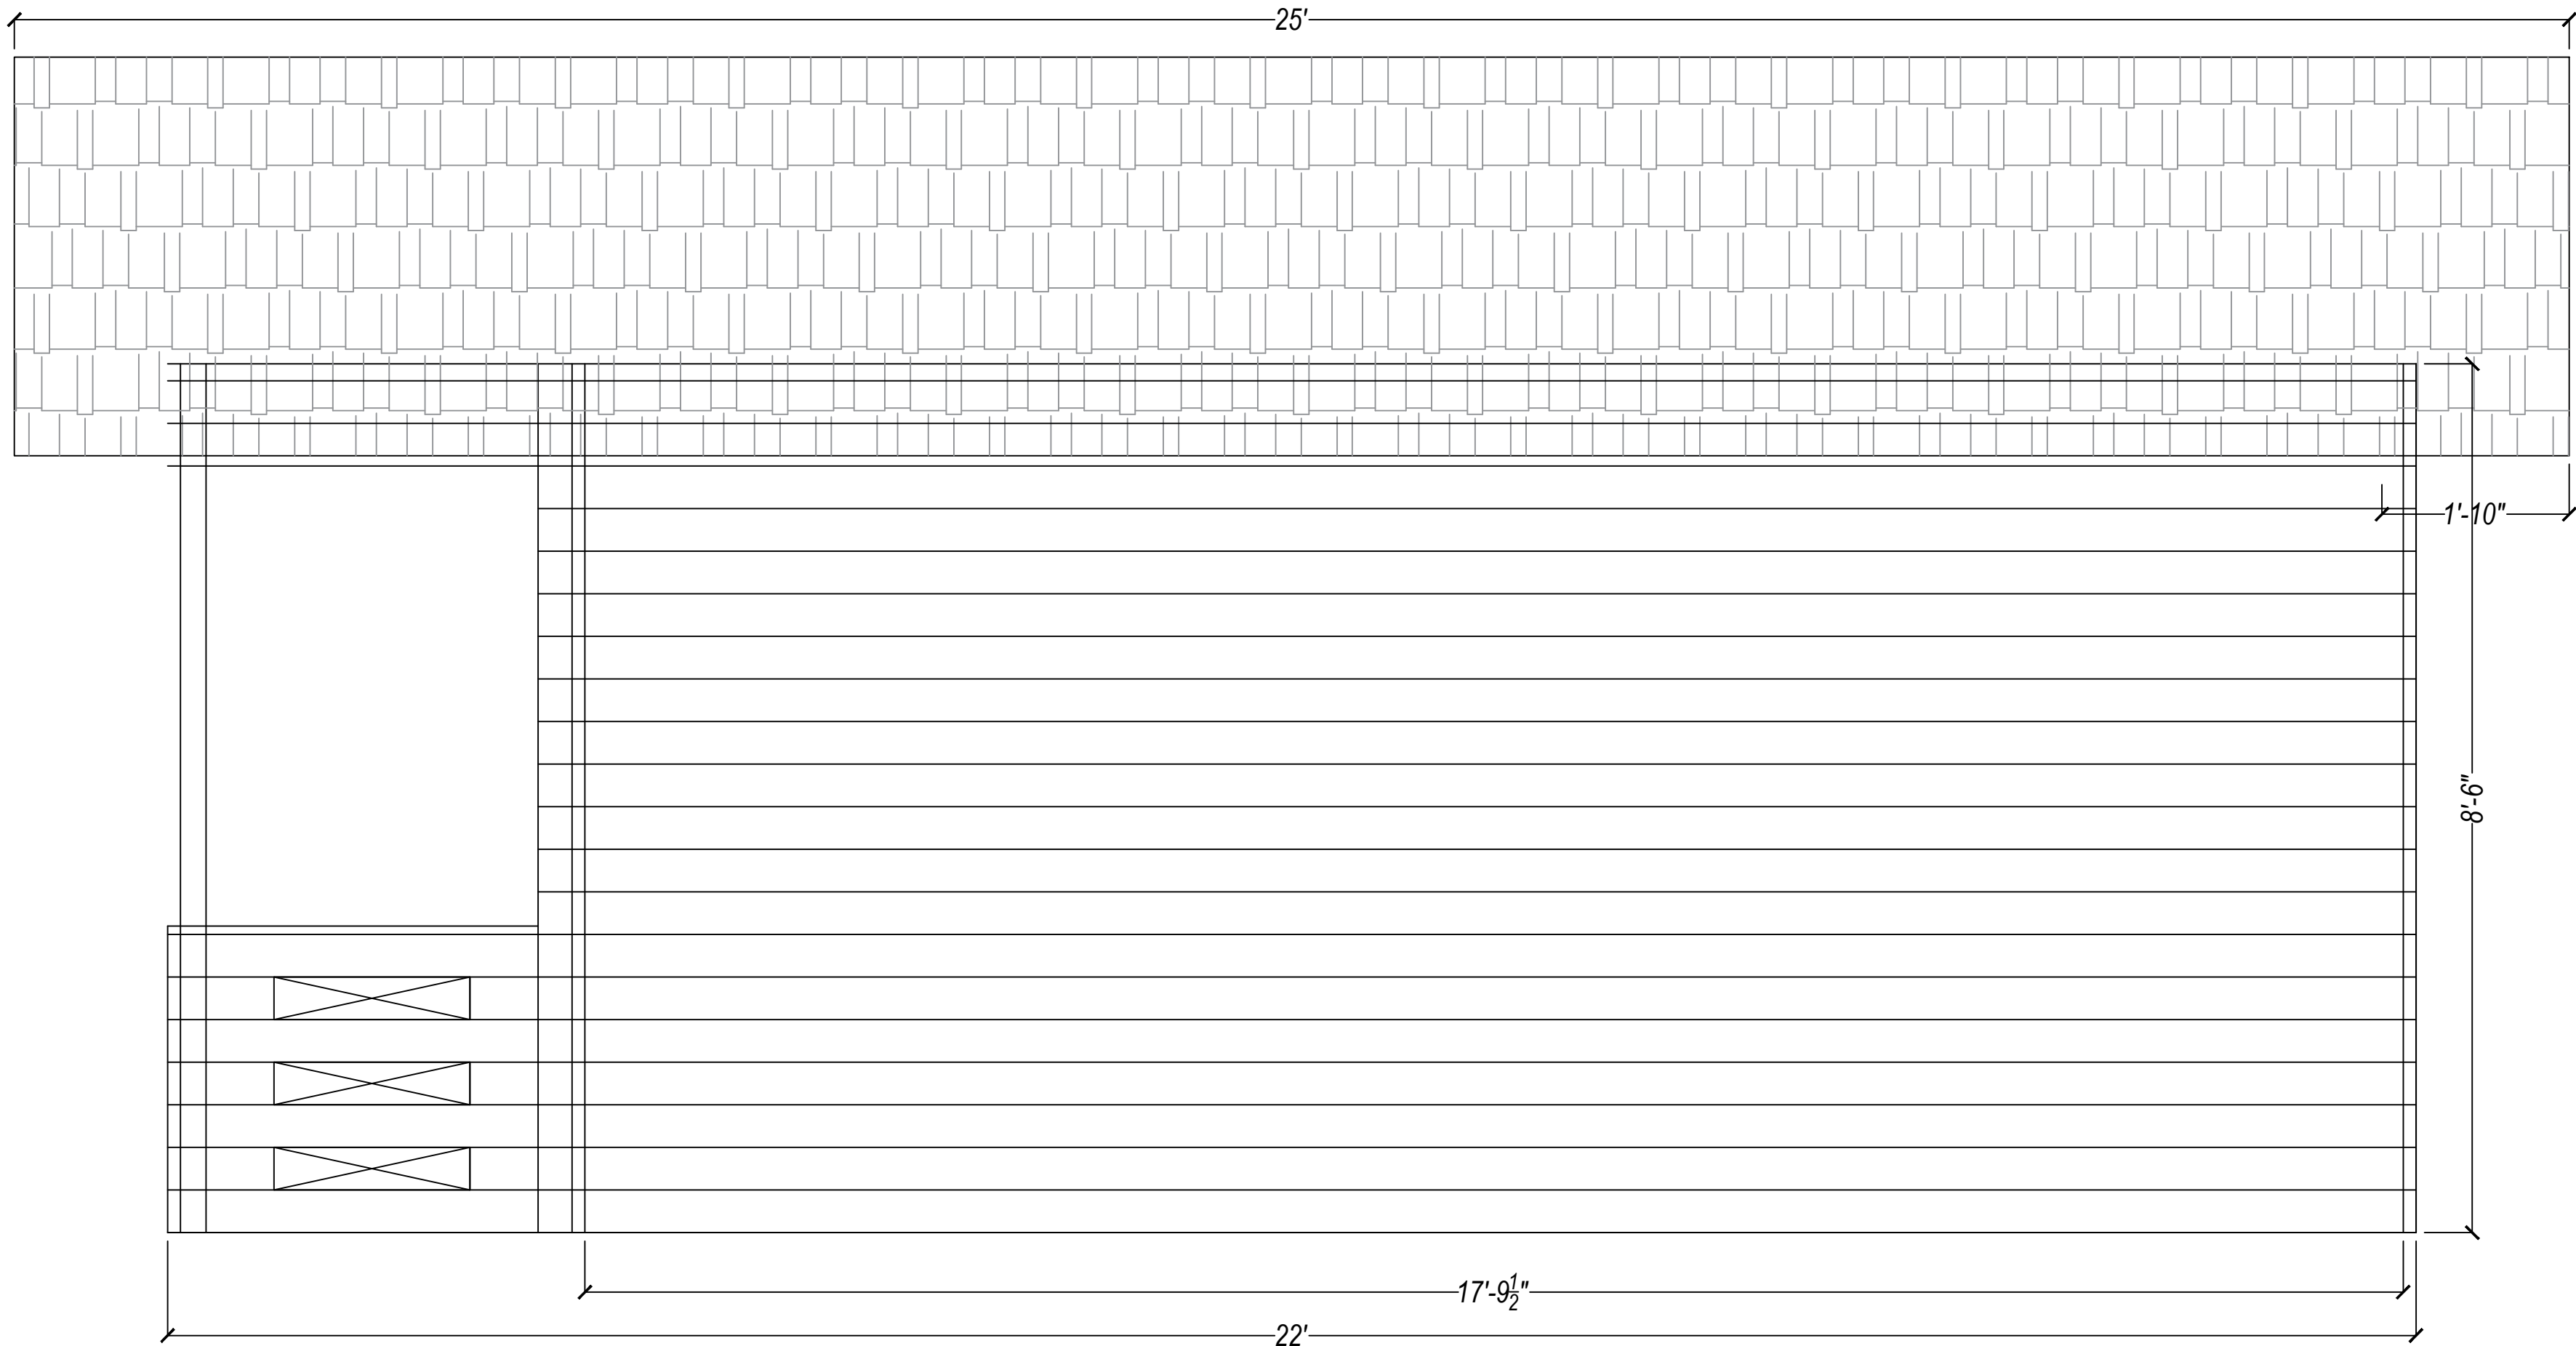


Right Side Elevation

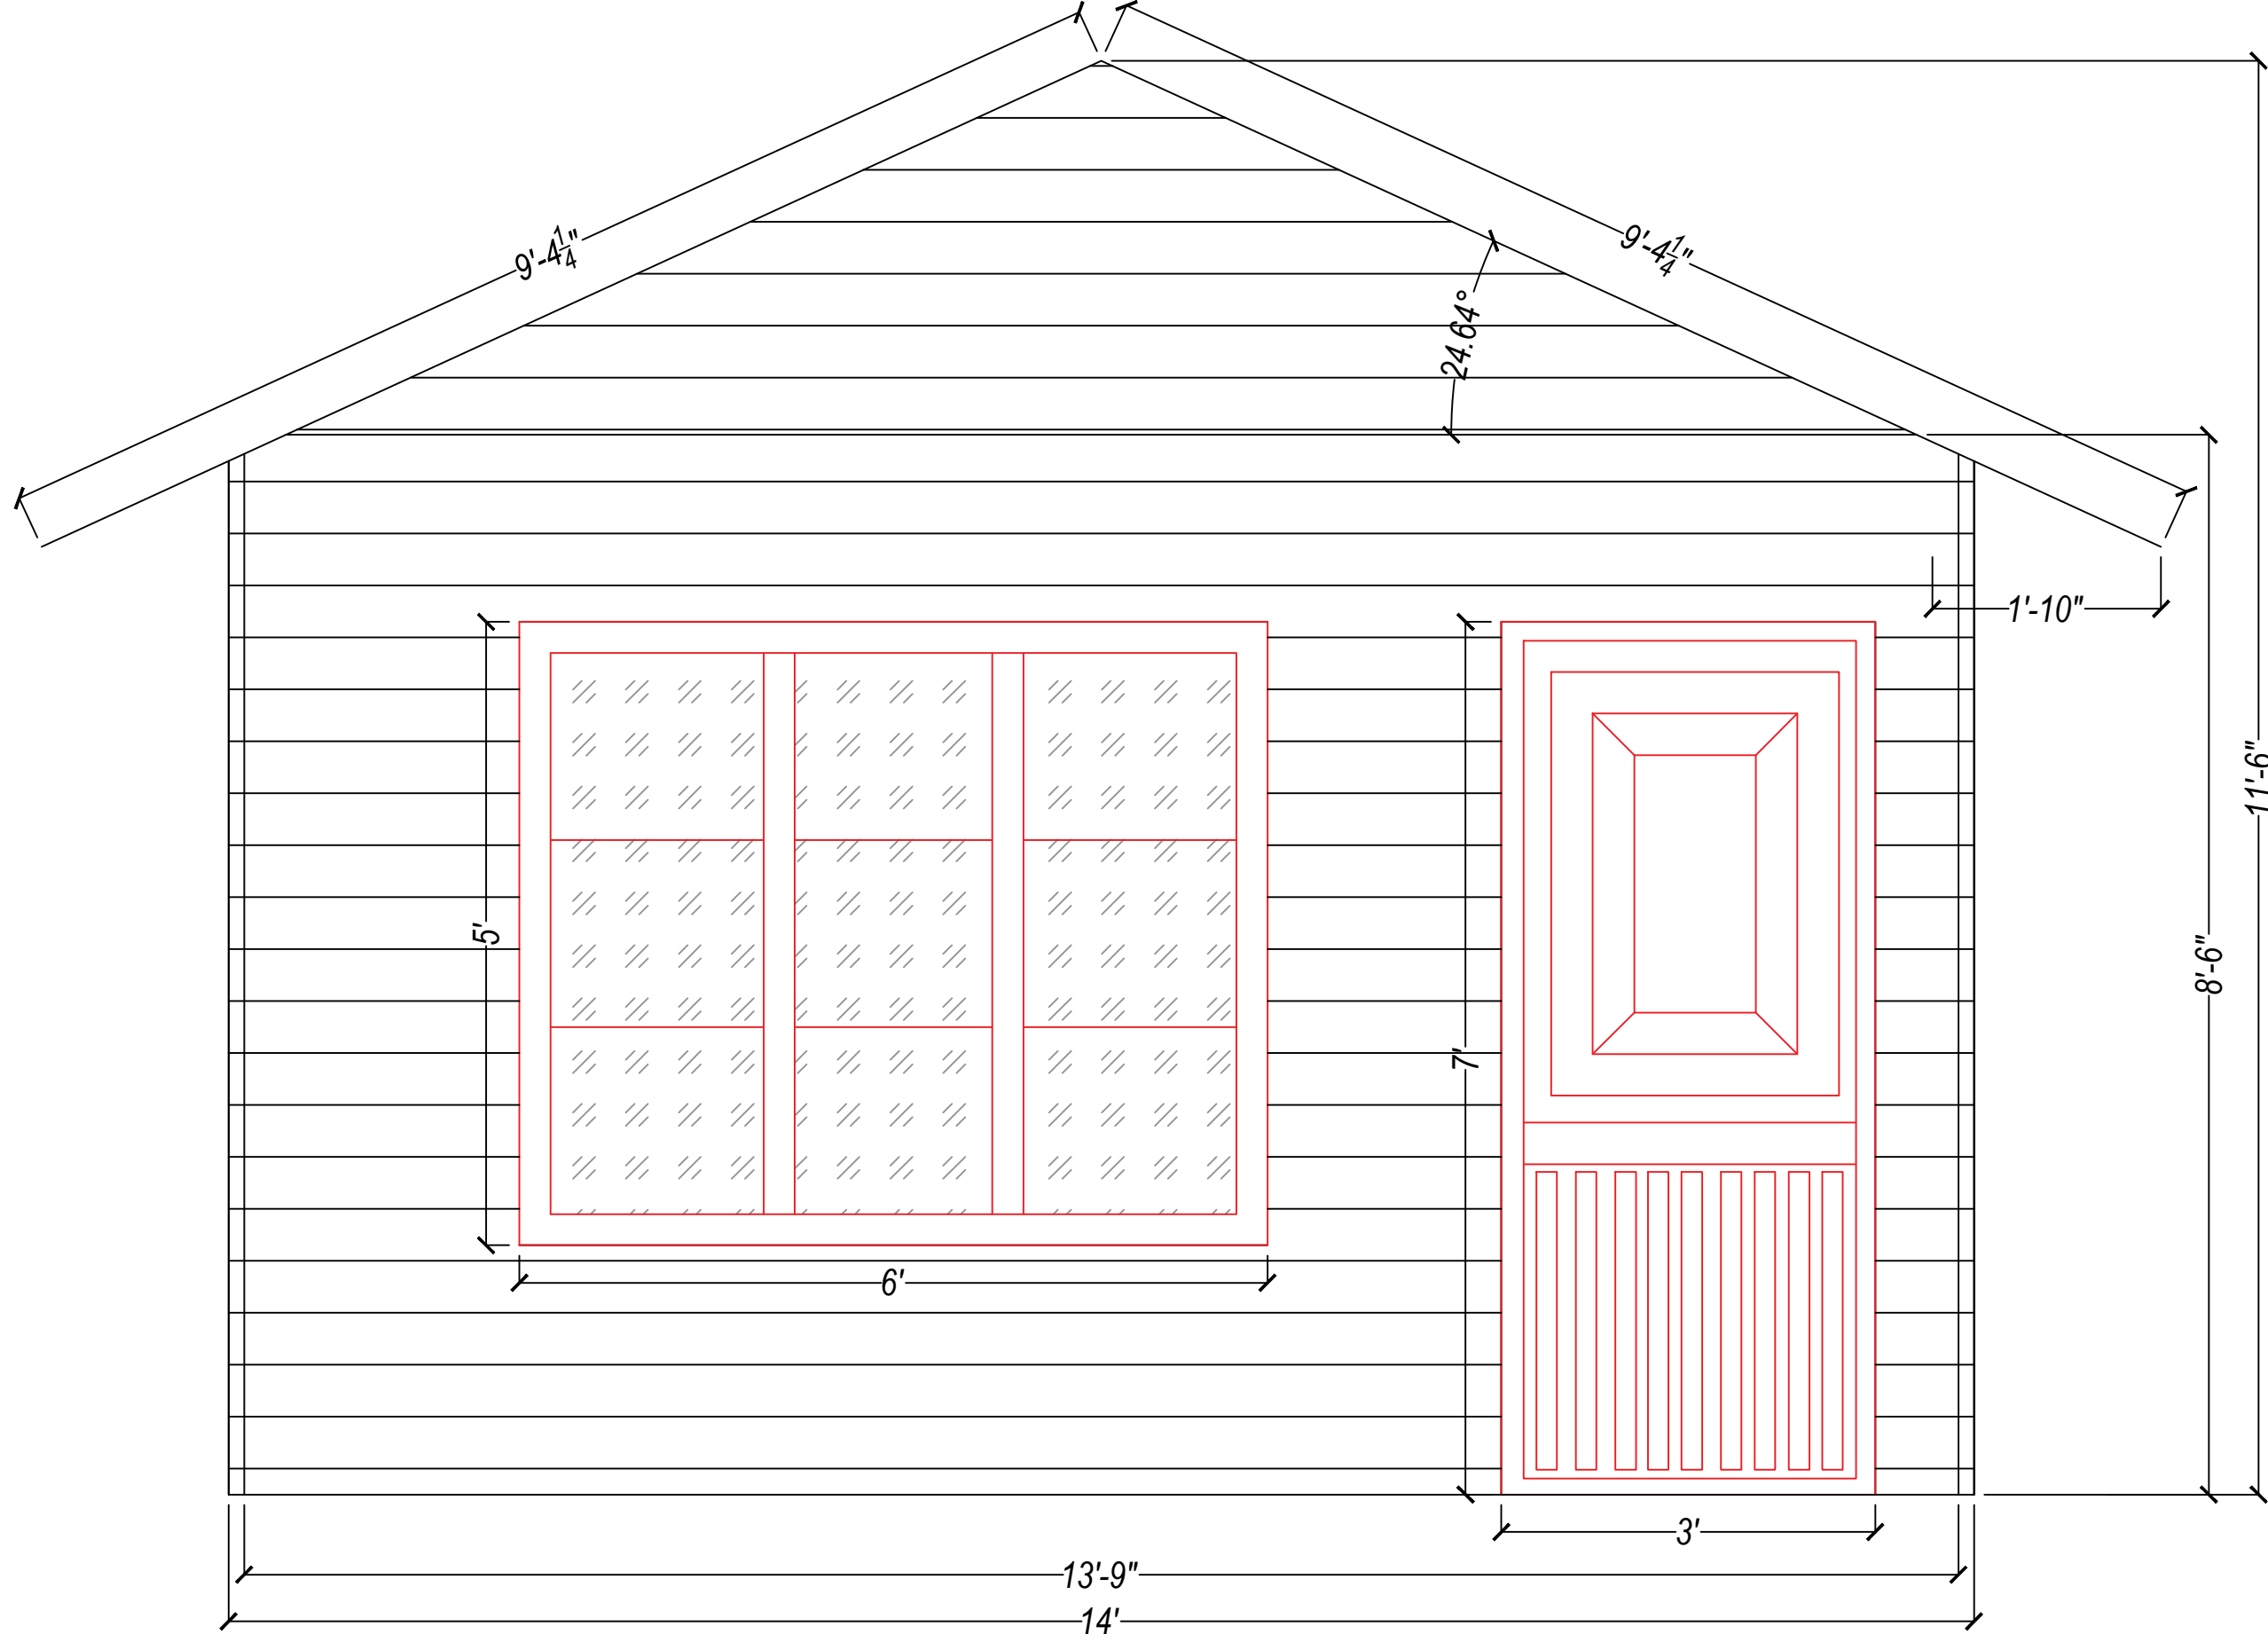


Front Elevation

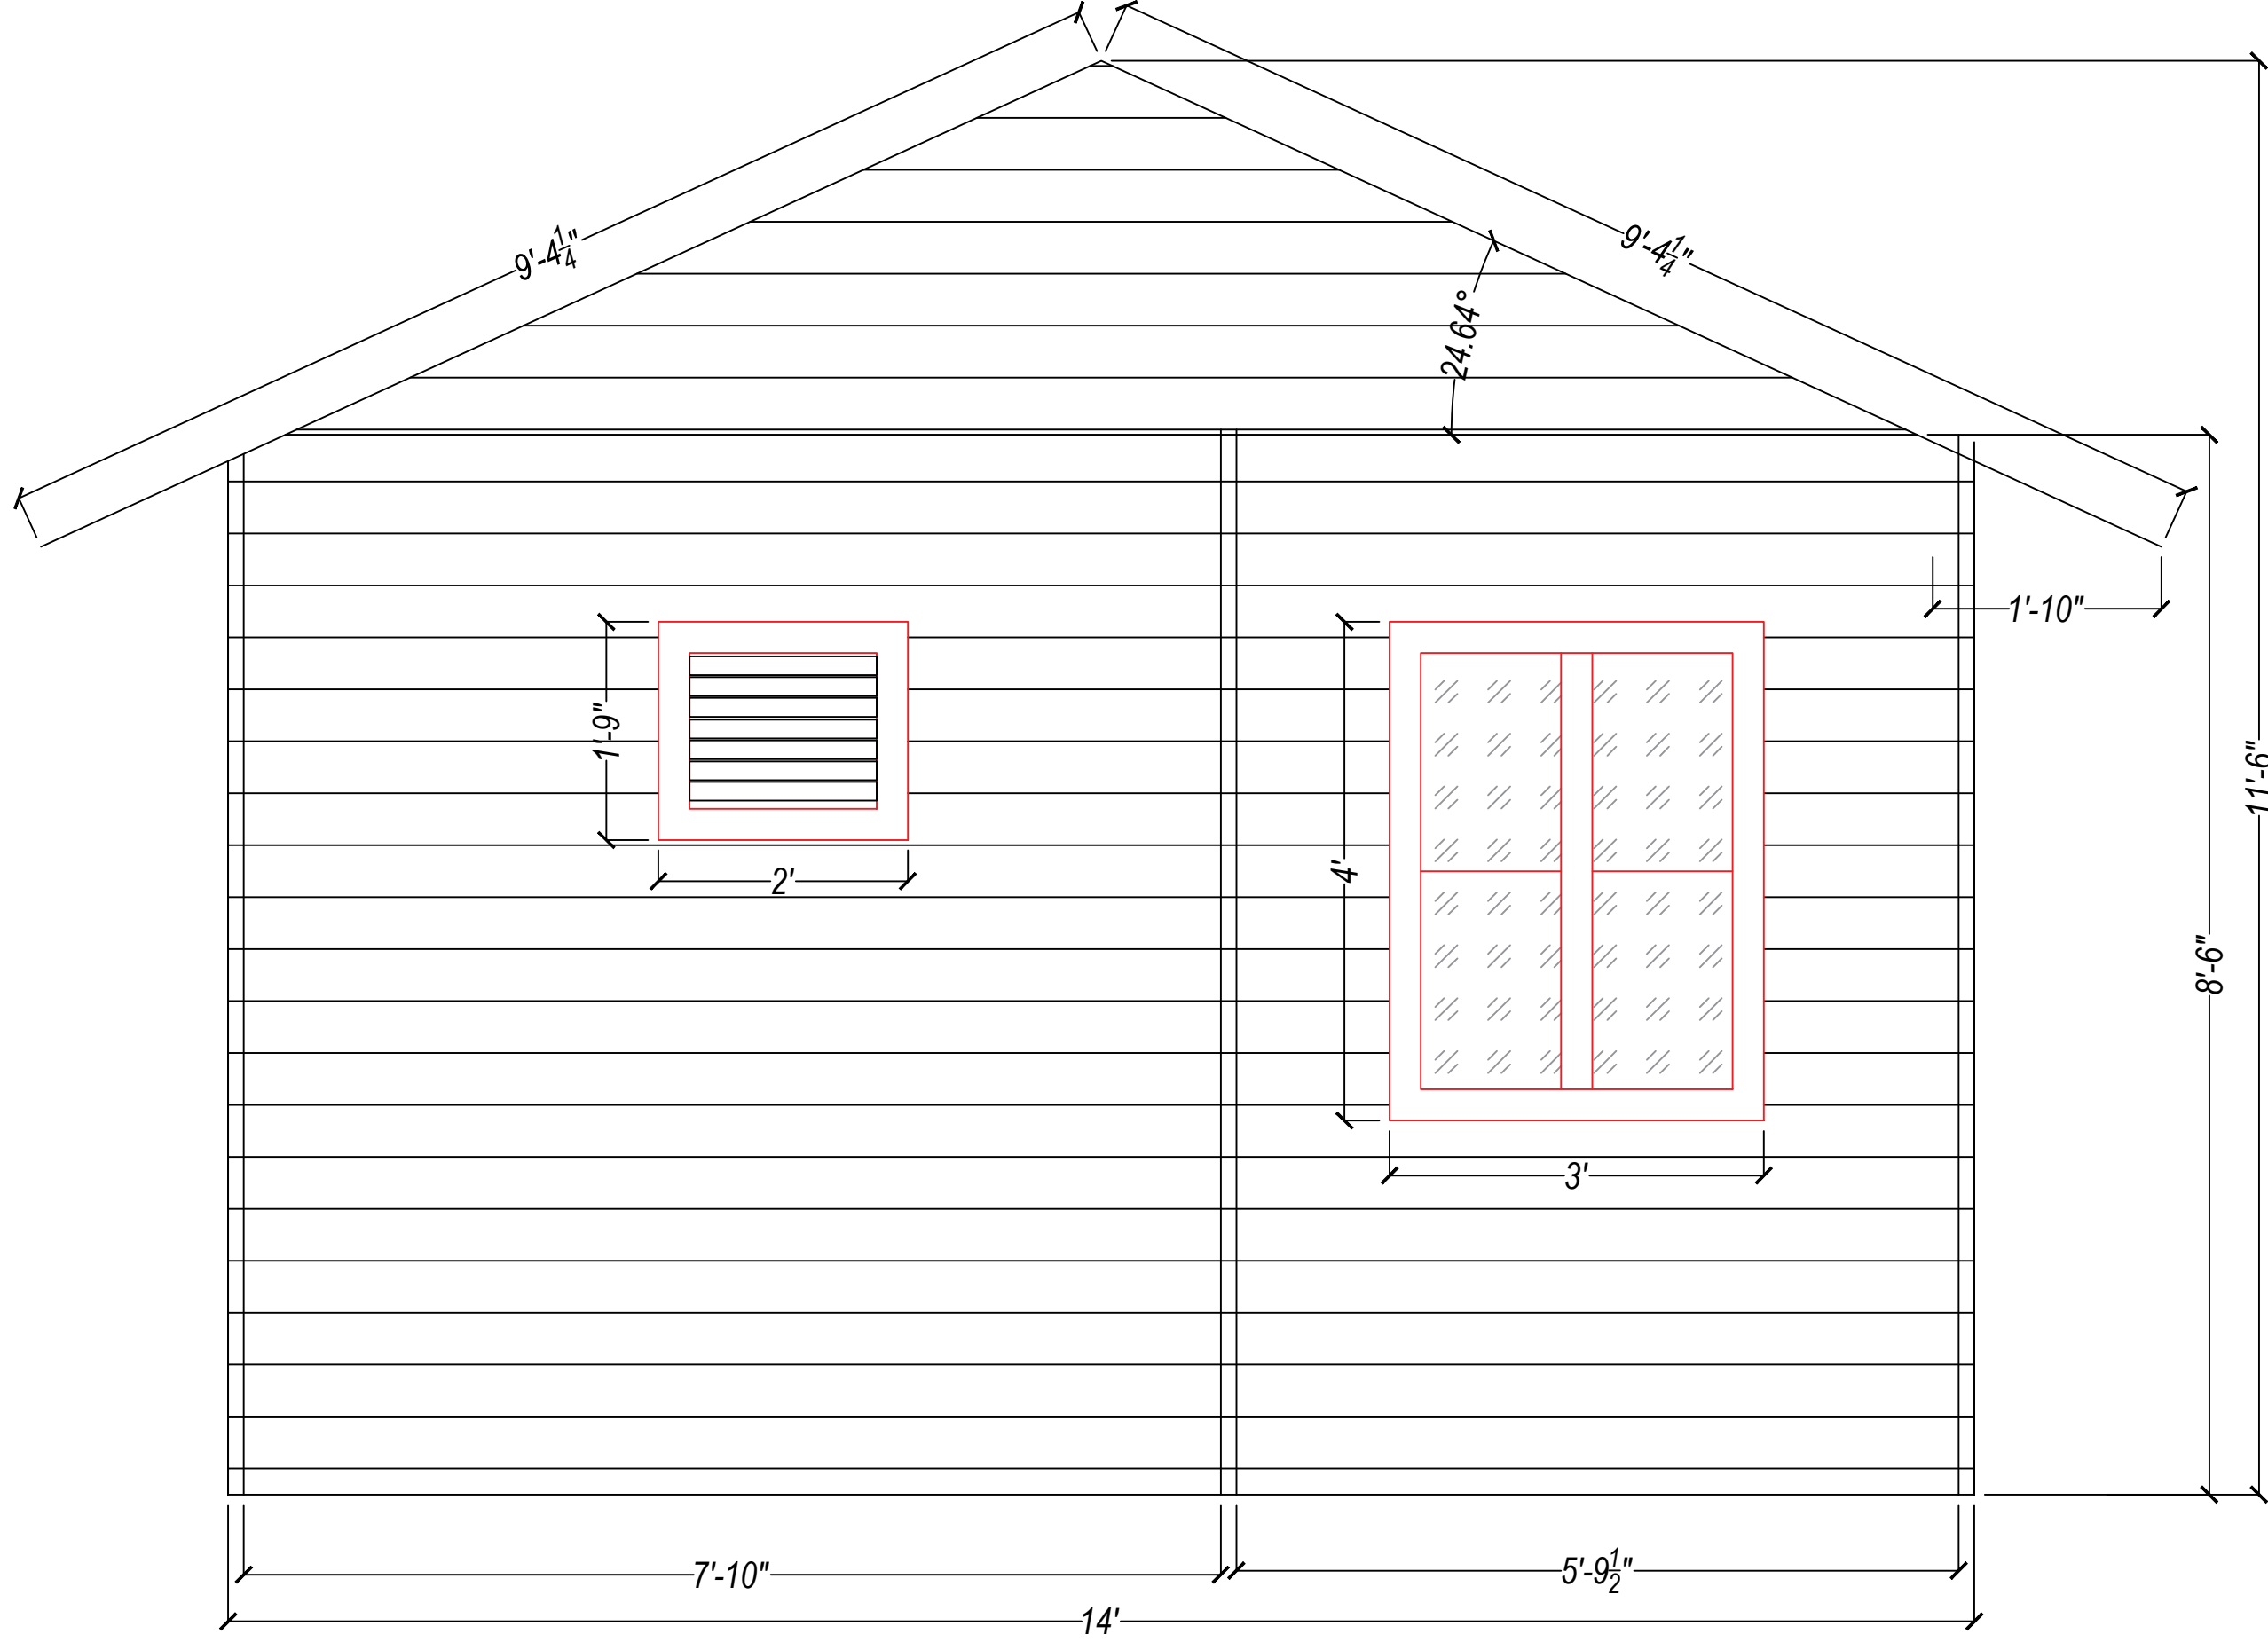

Back Elevation

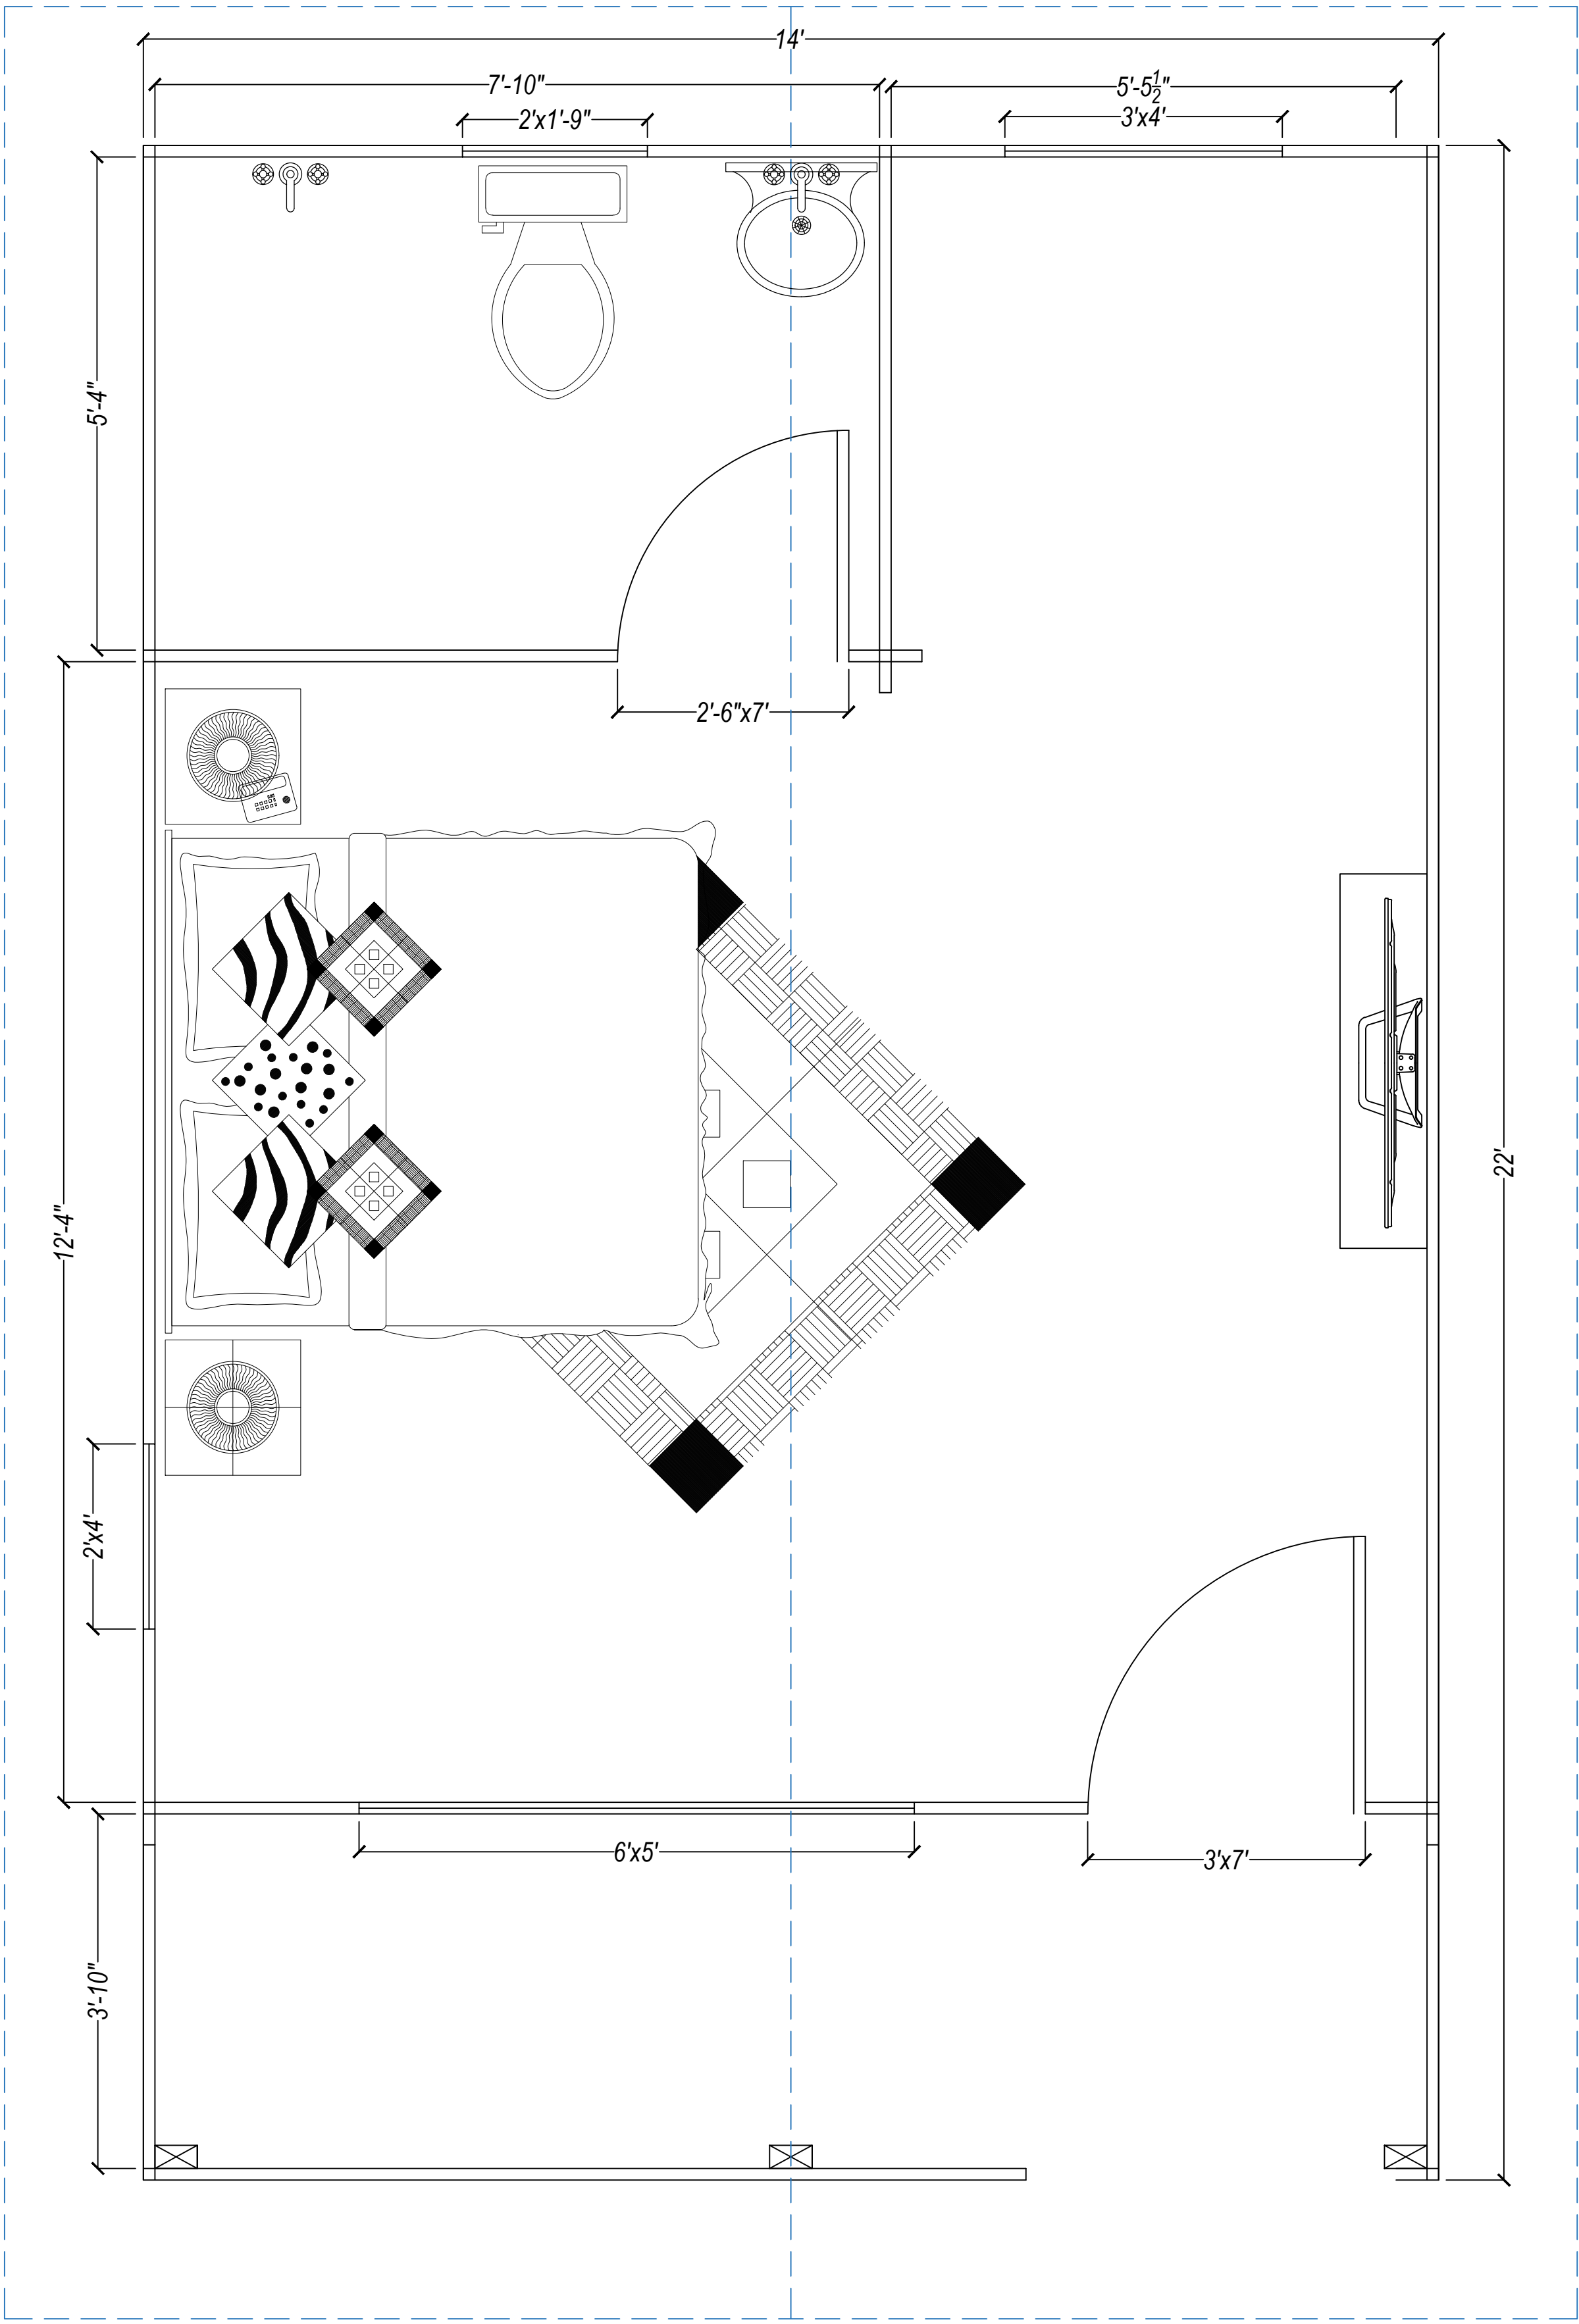

Floor Plan

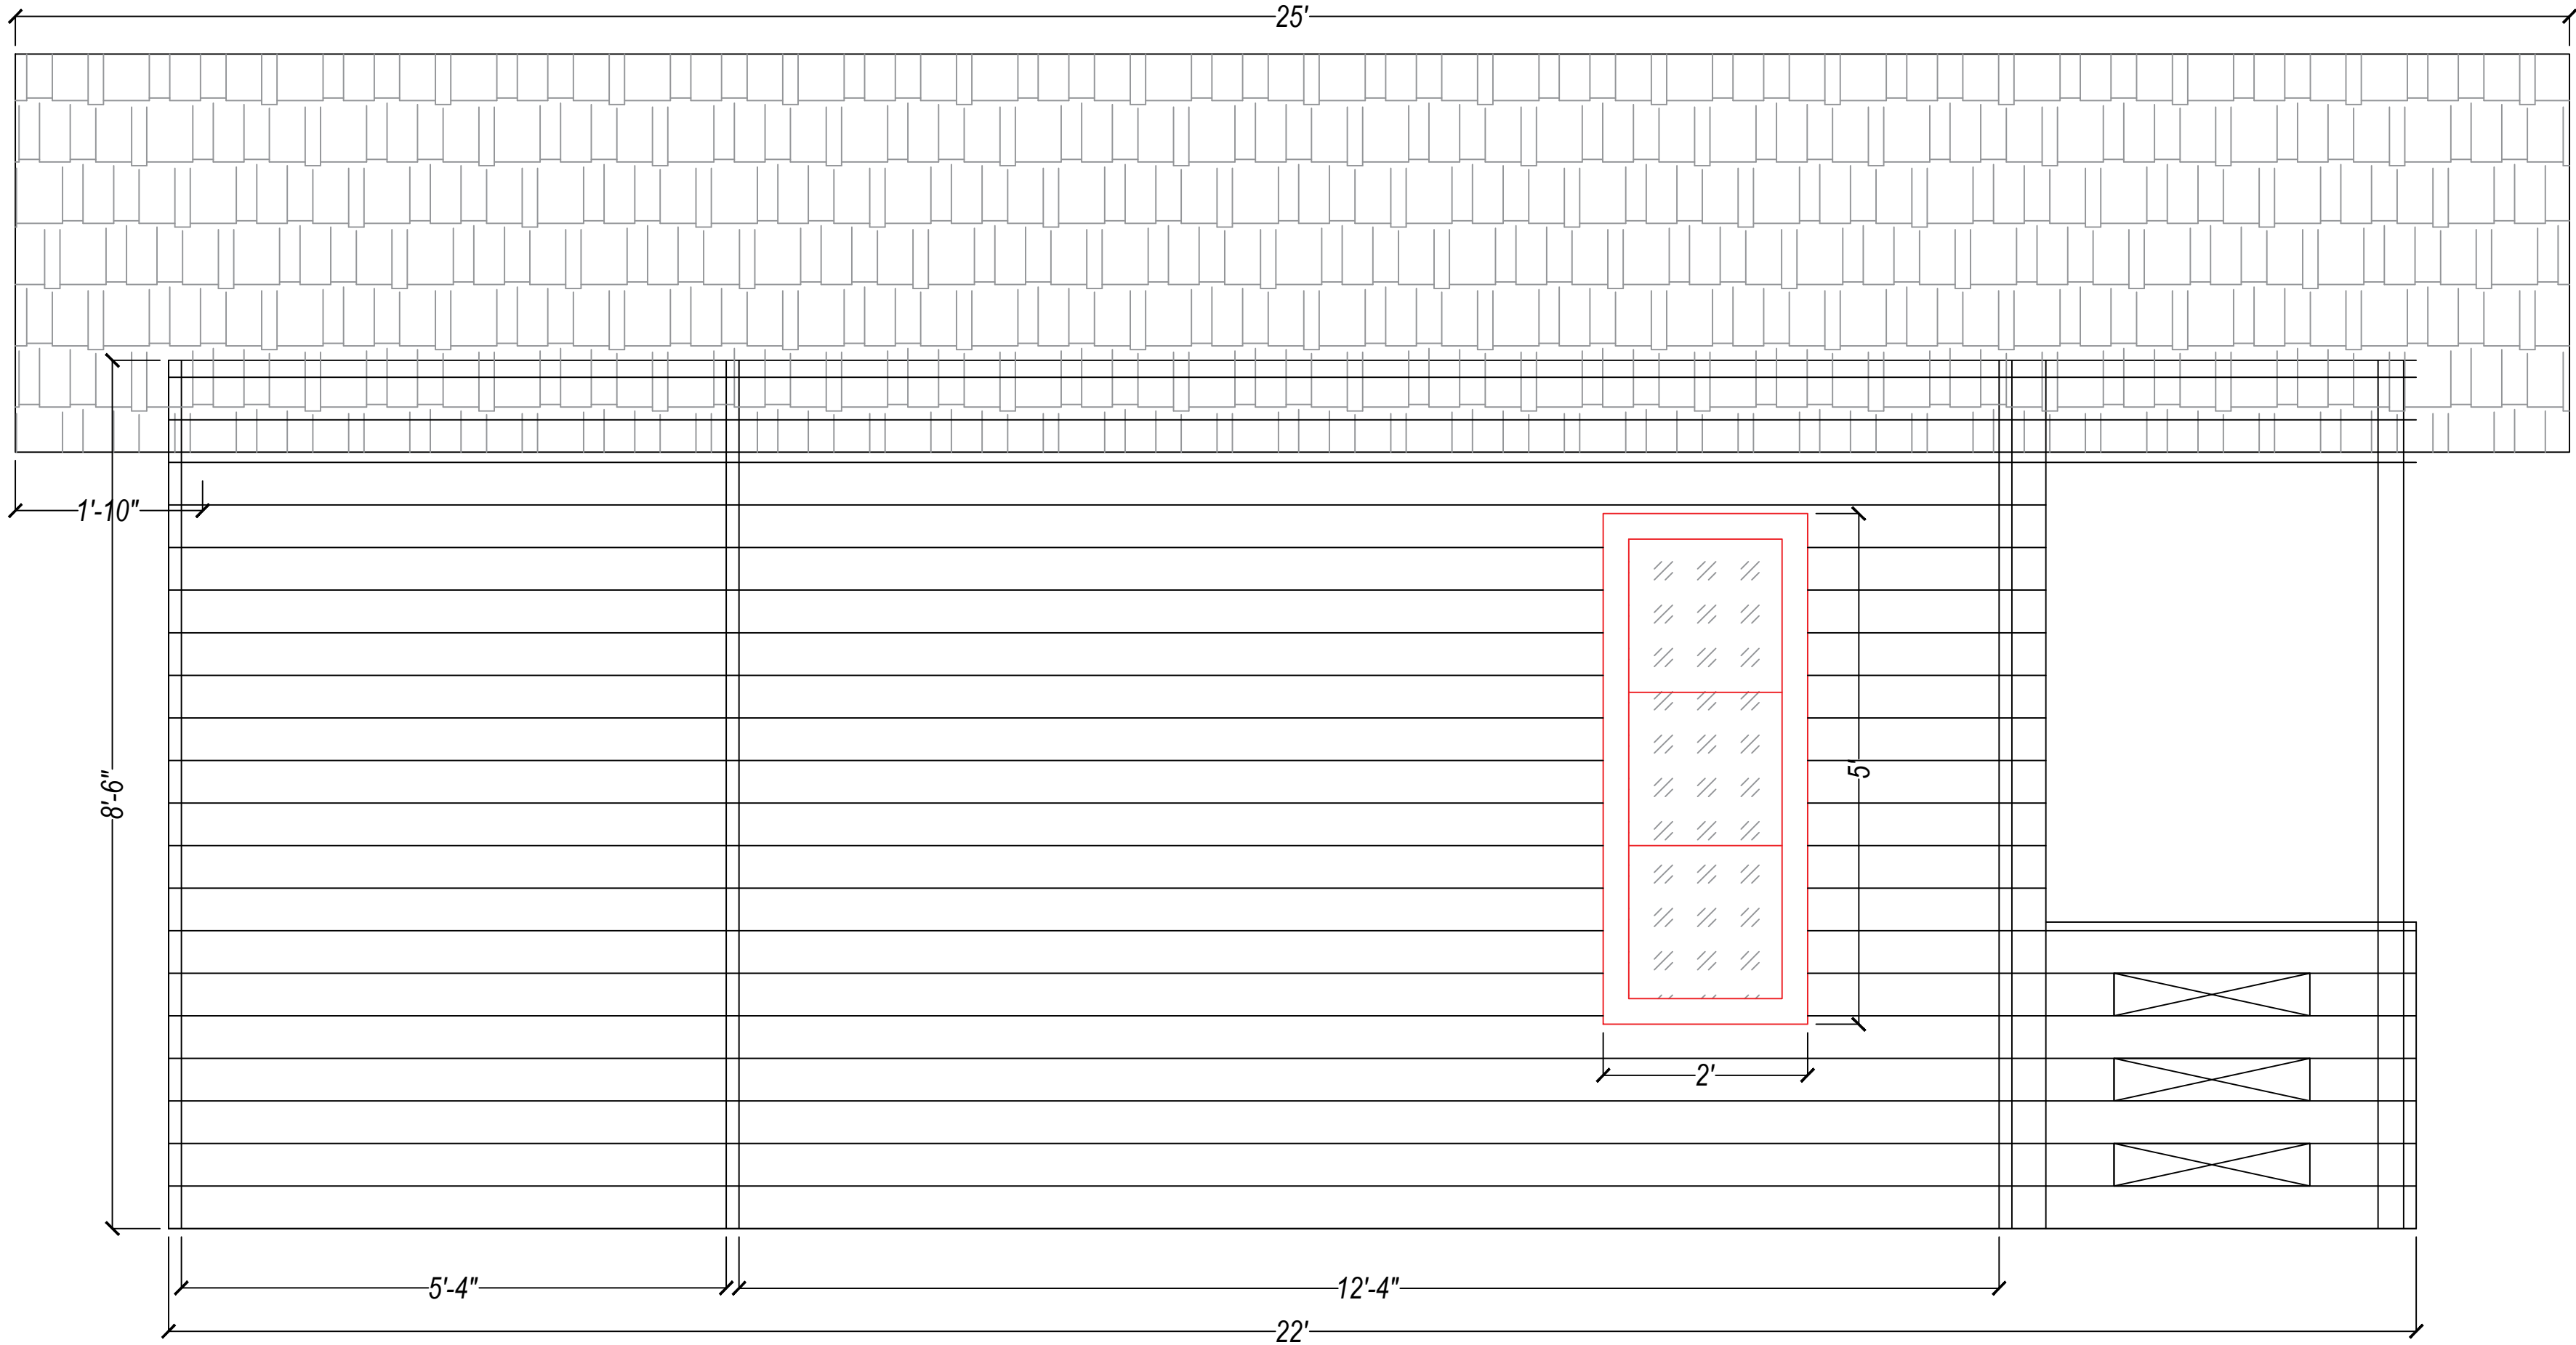

Left Elevation

