




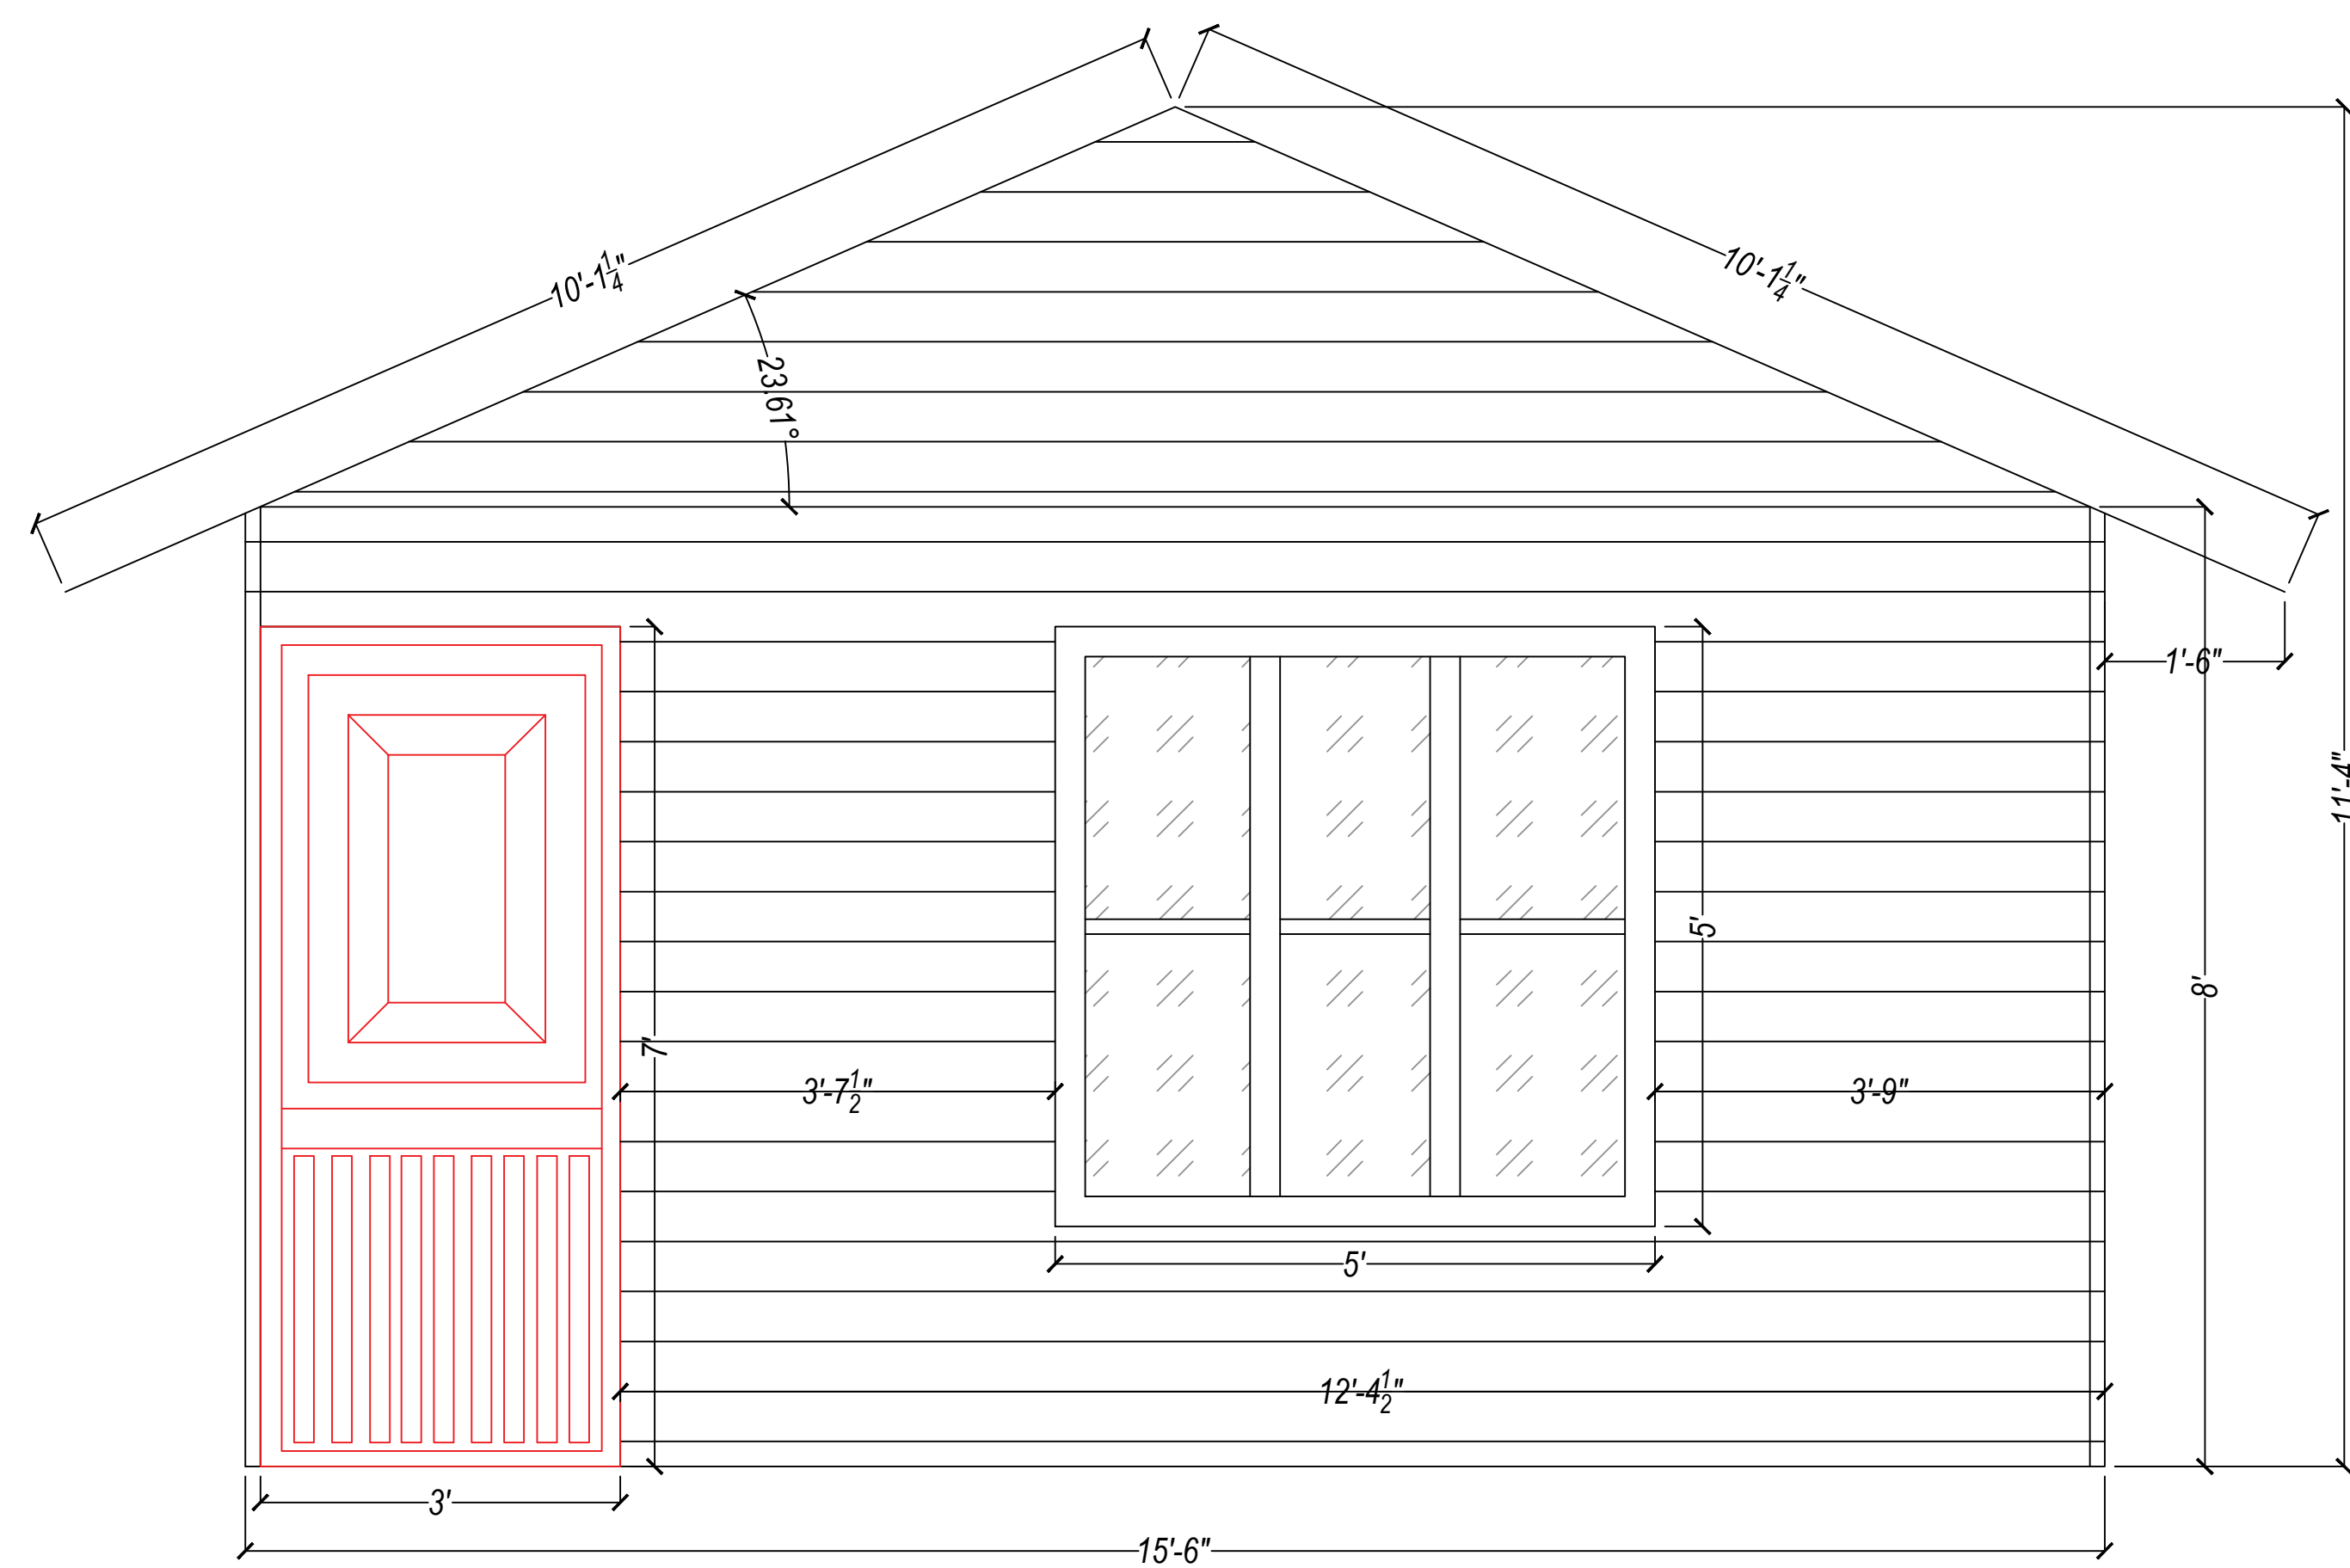


Front Elevation

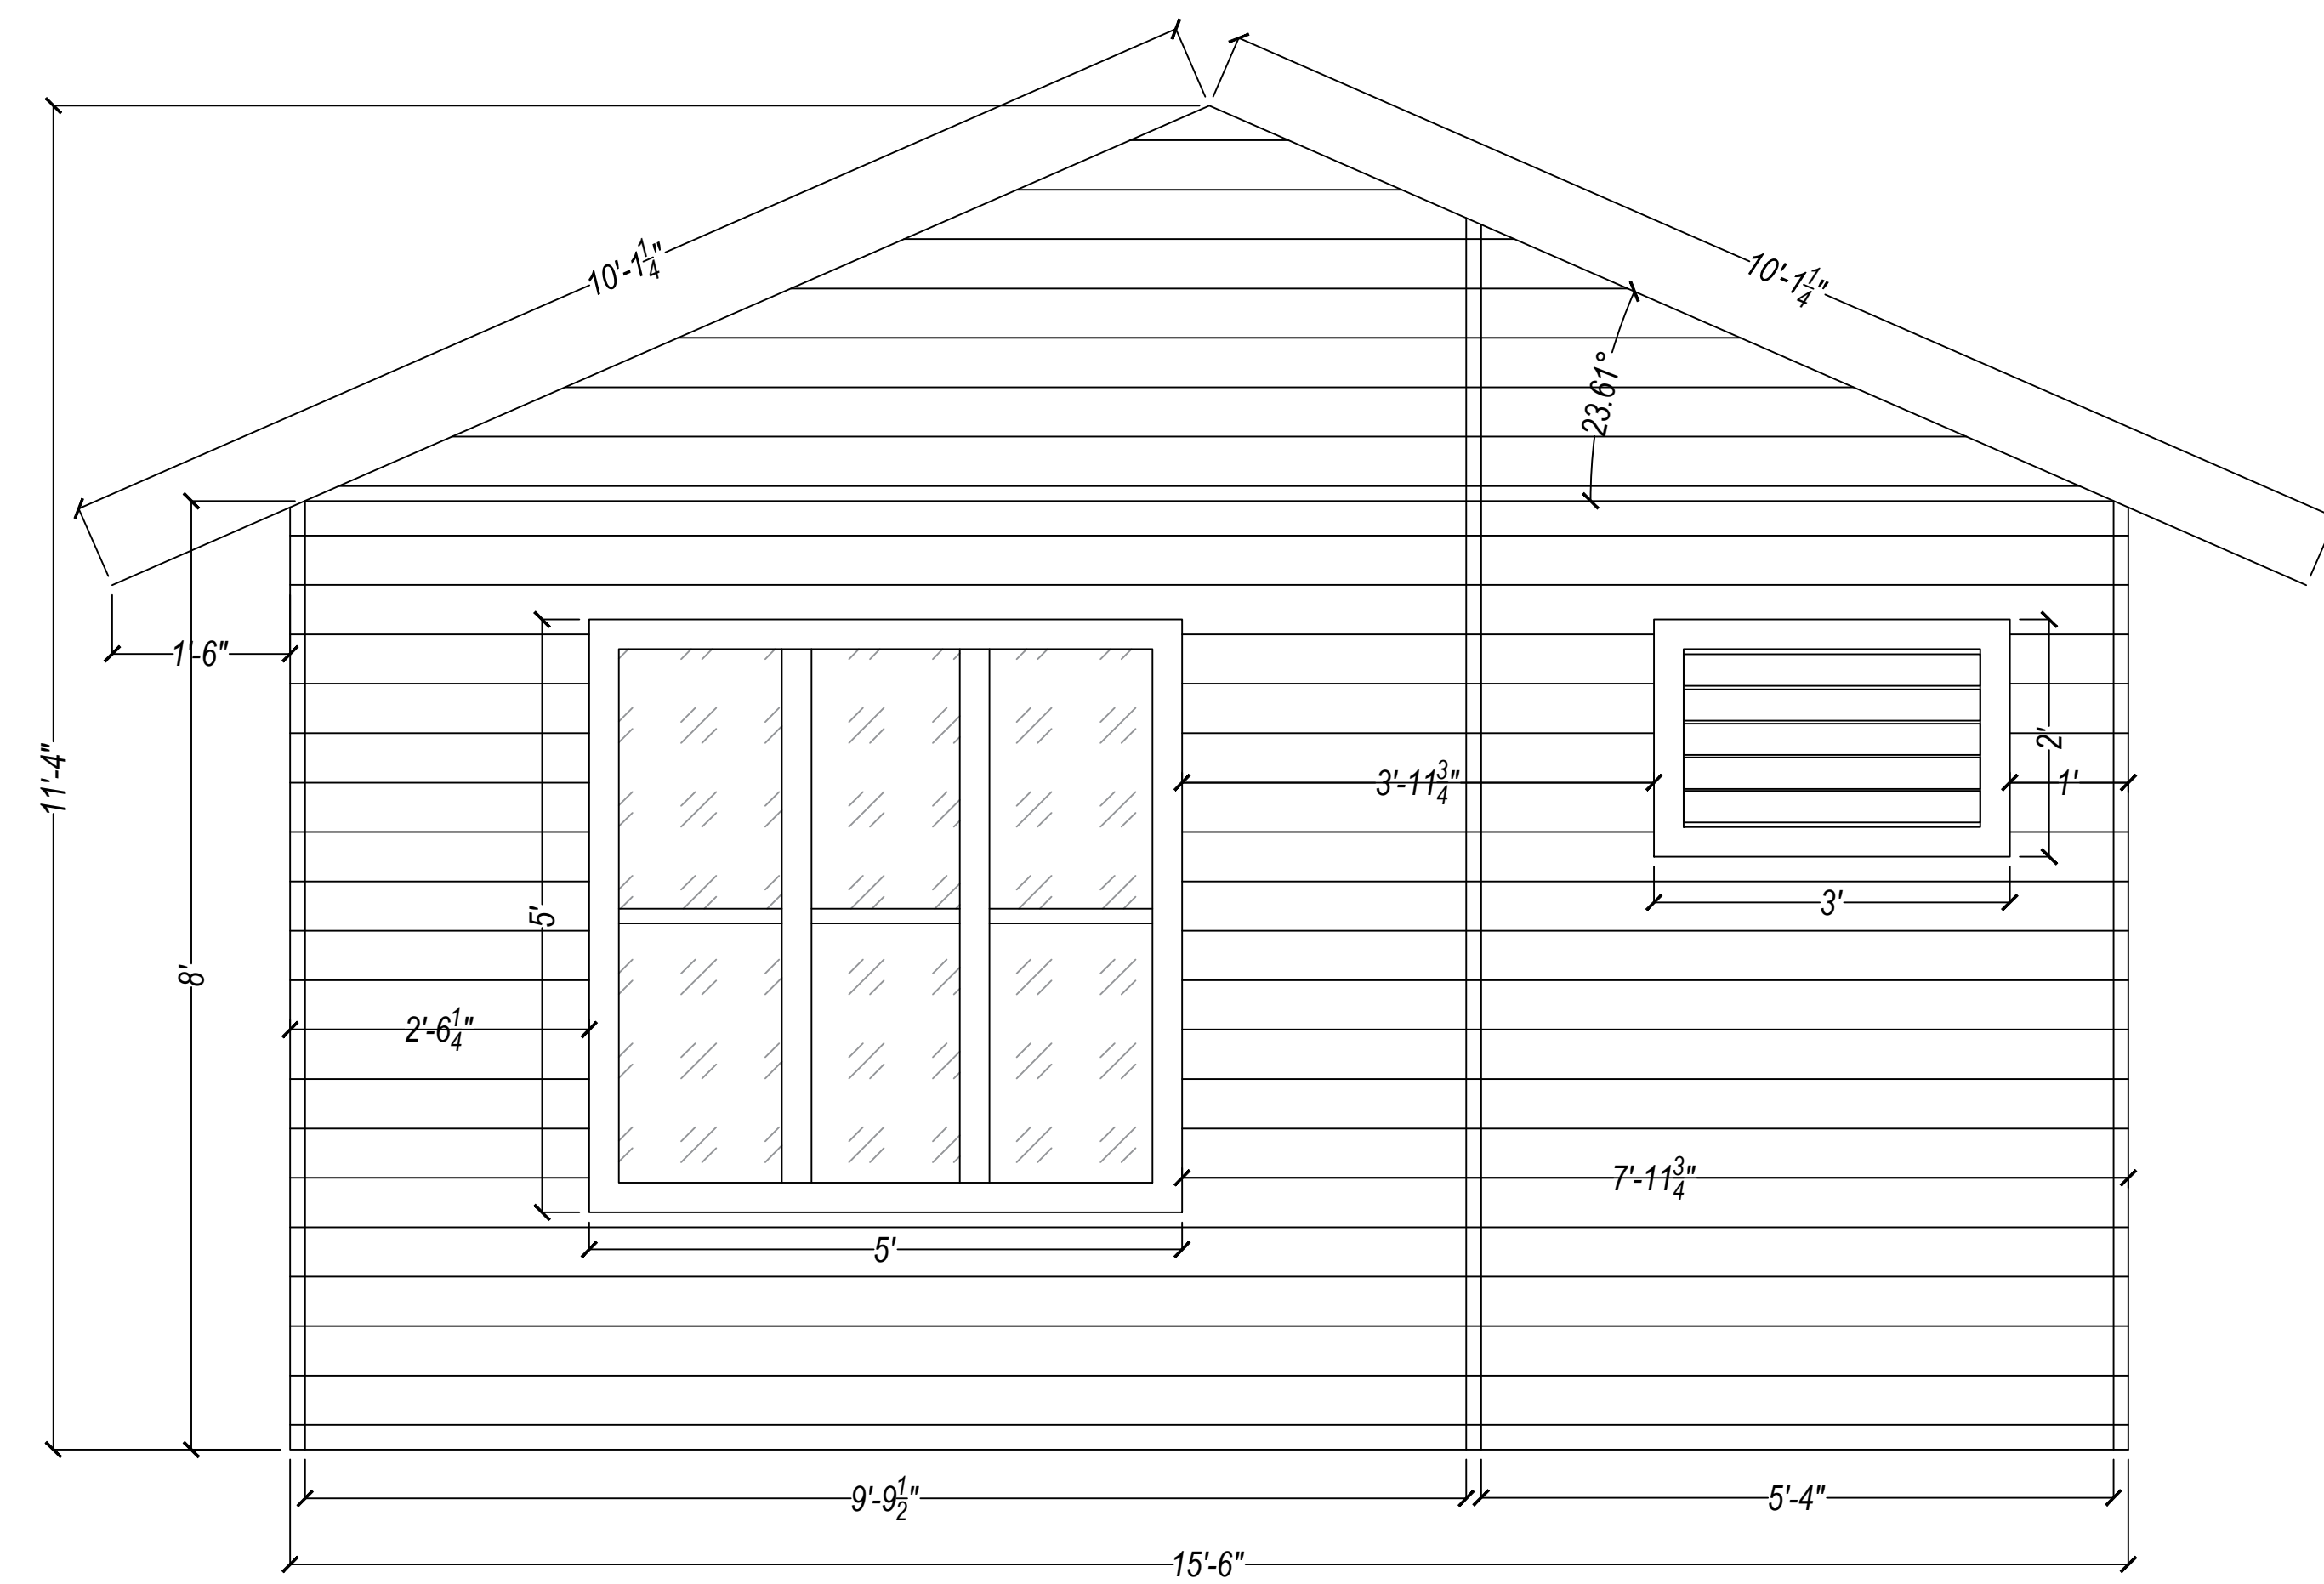


Back Elevation

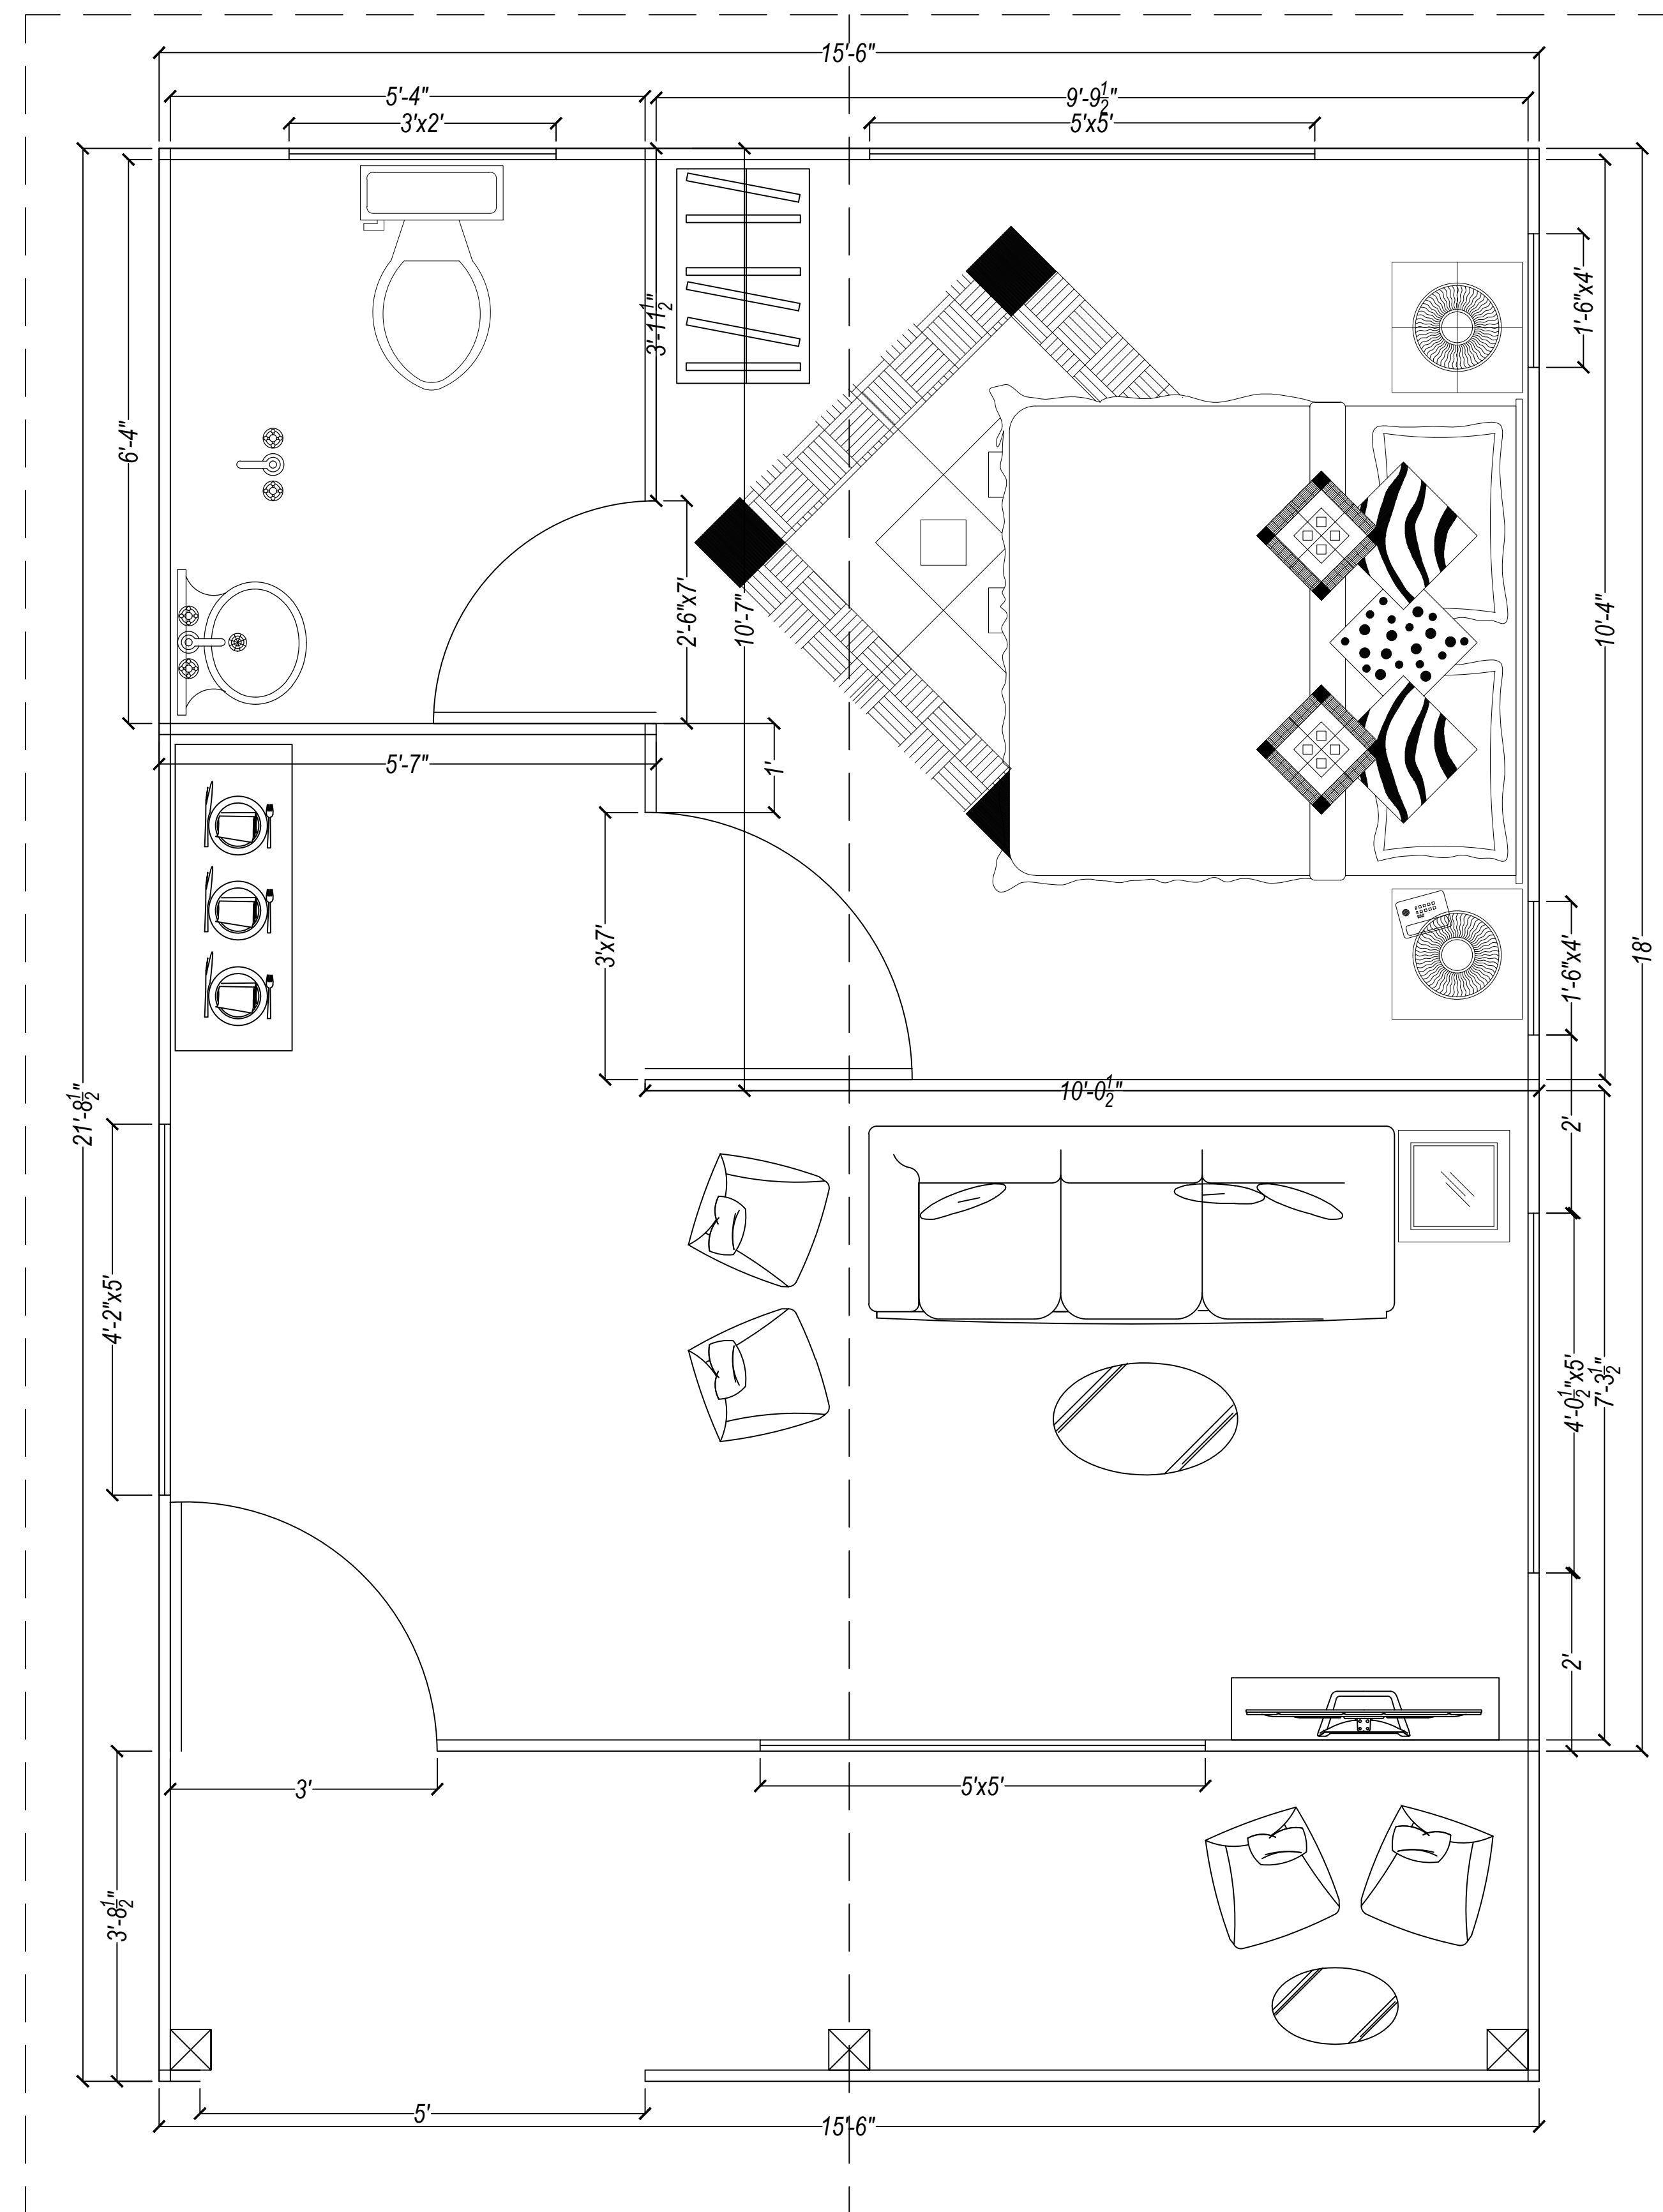

Floor Plan

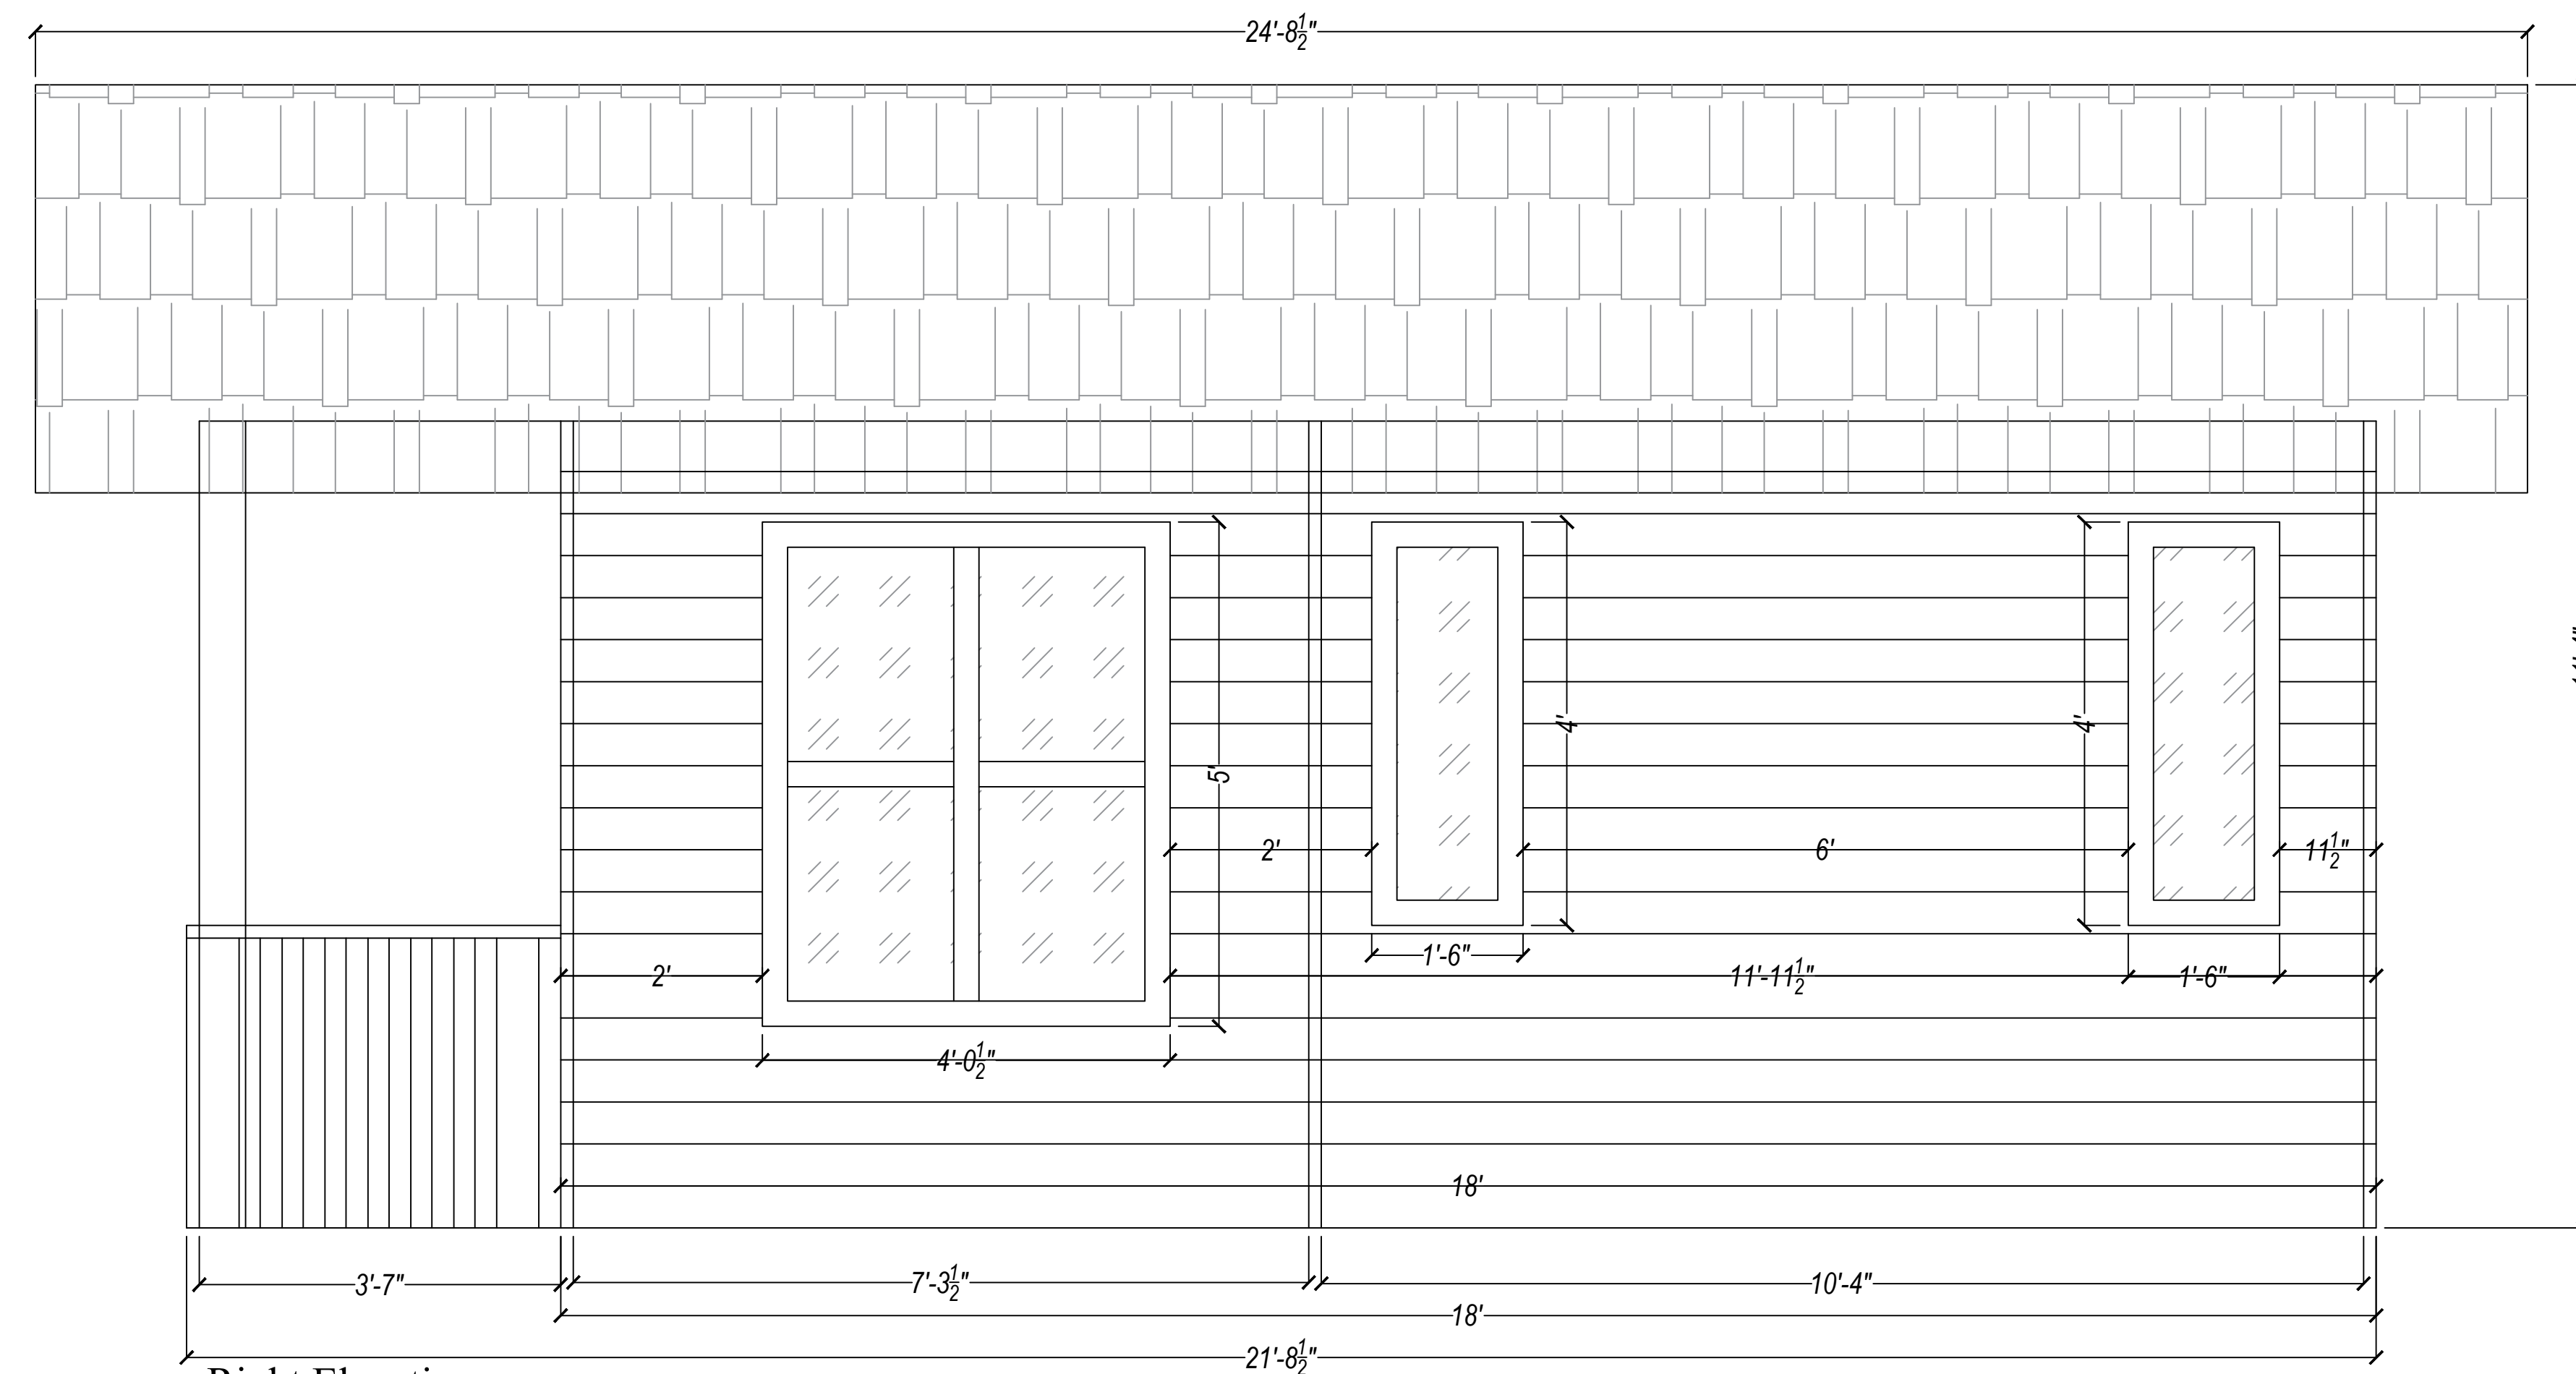

Right Elevation

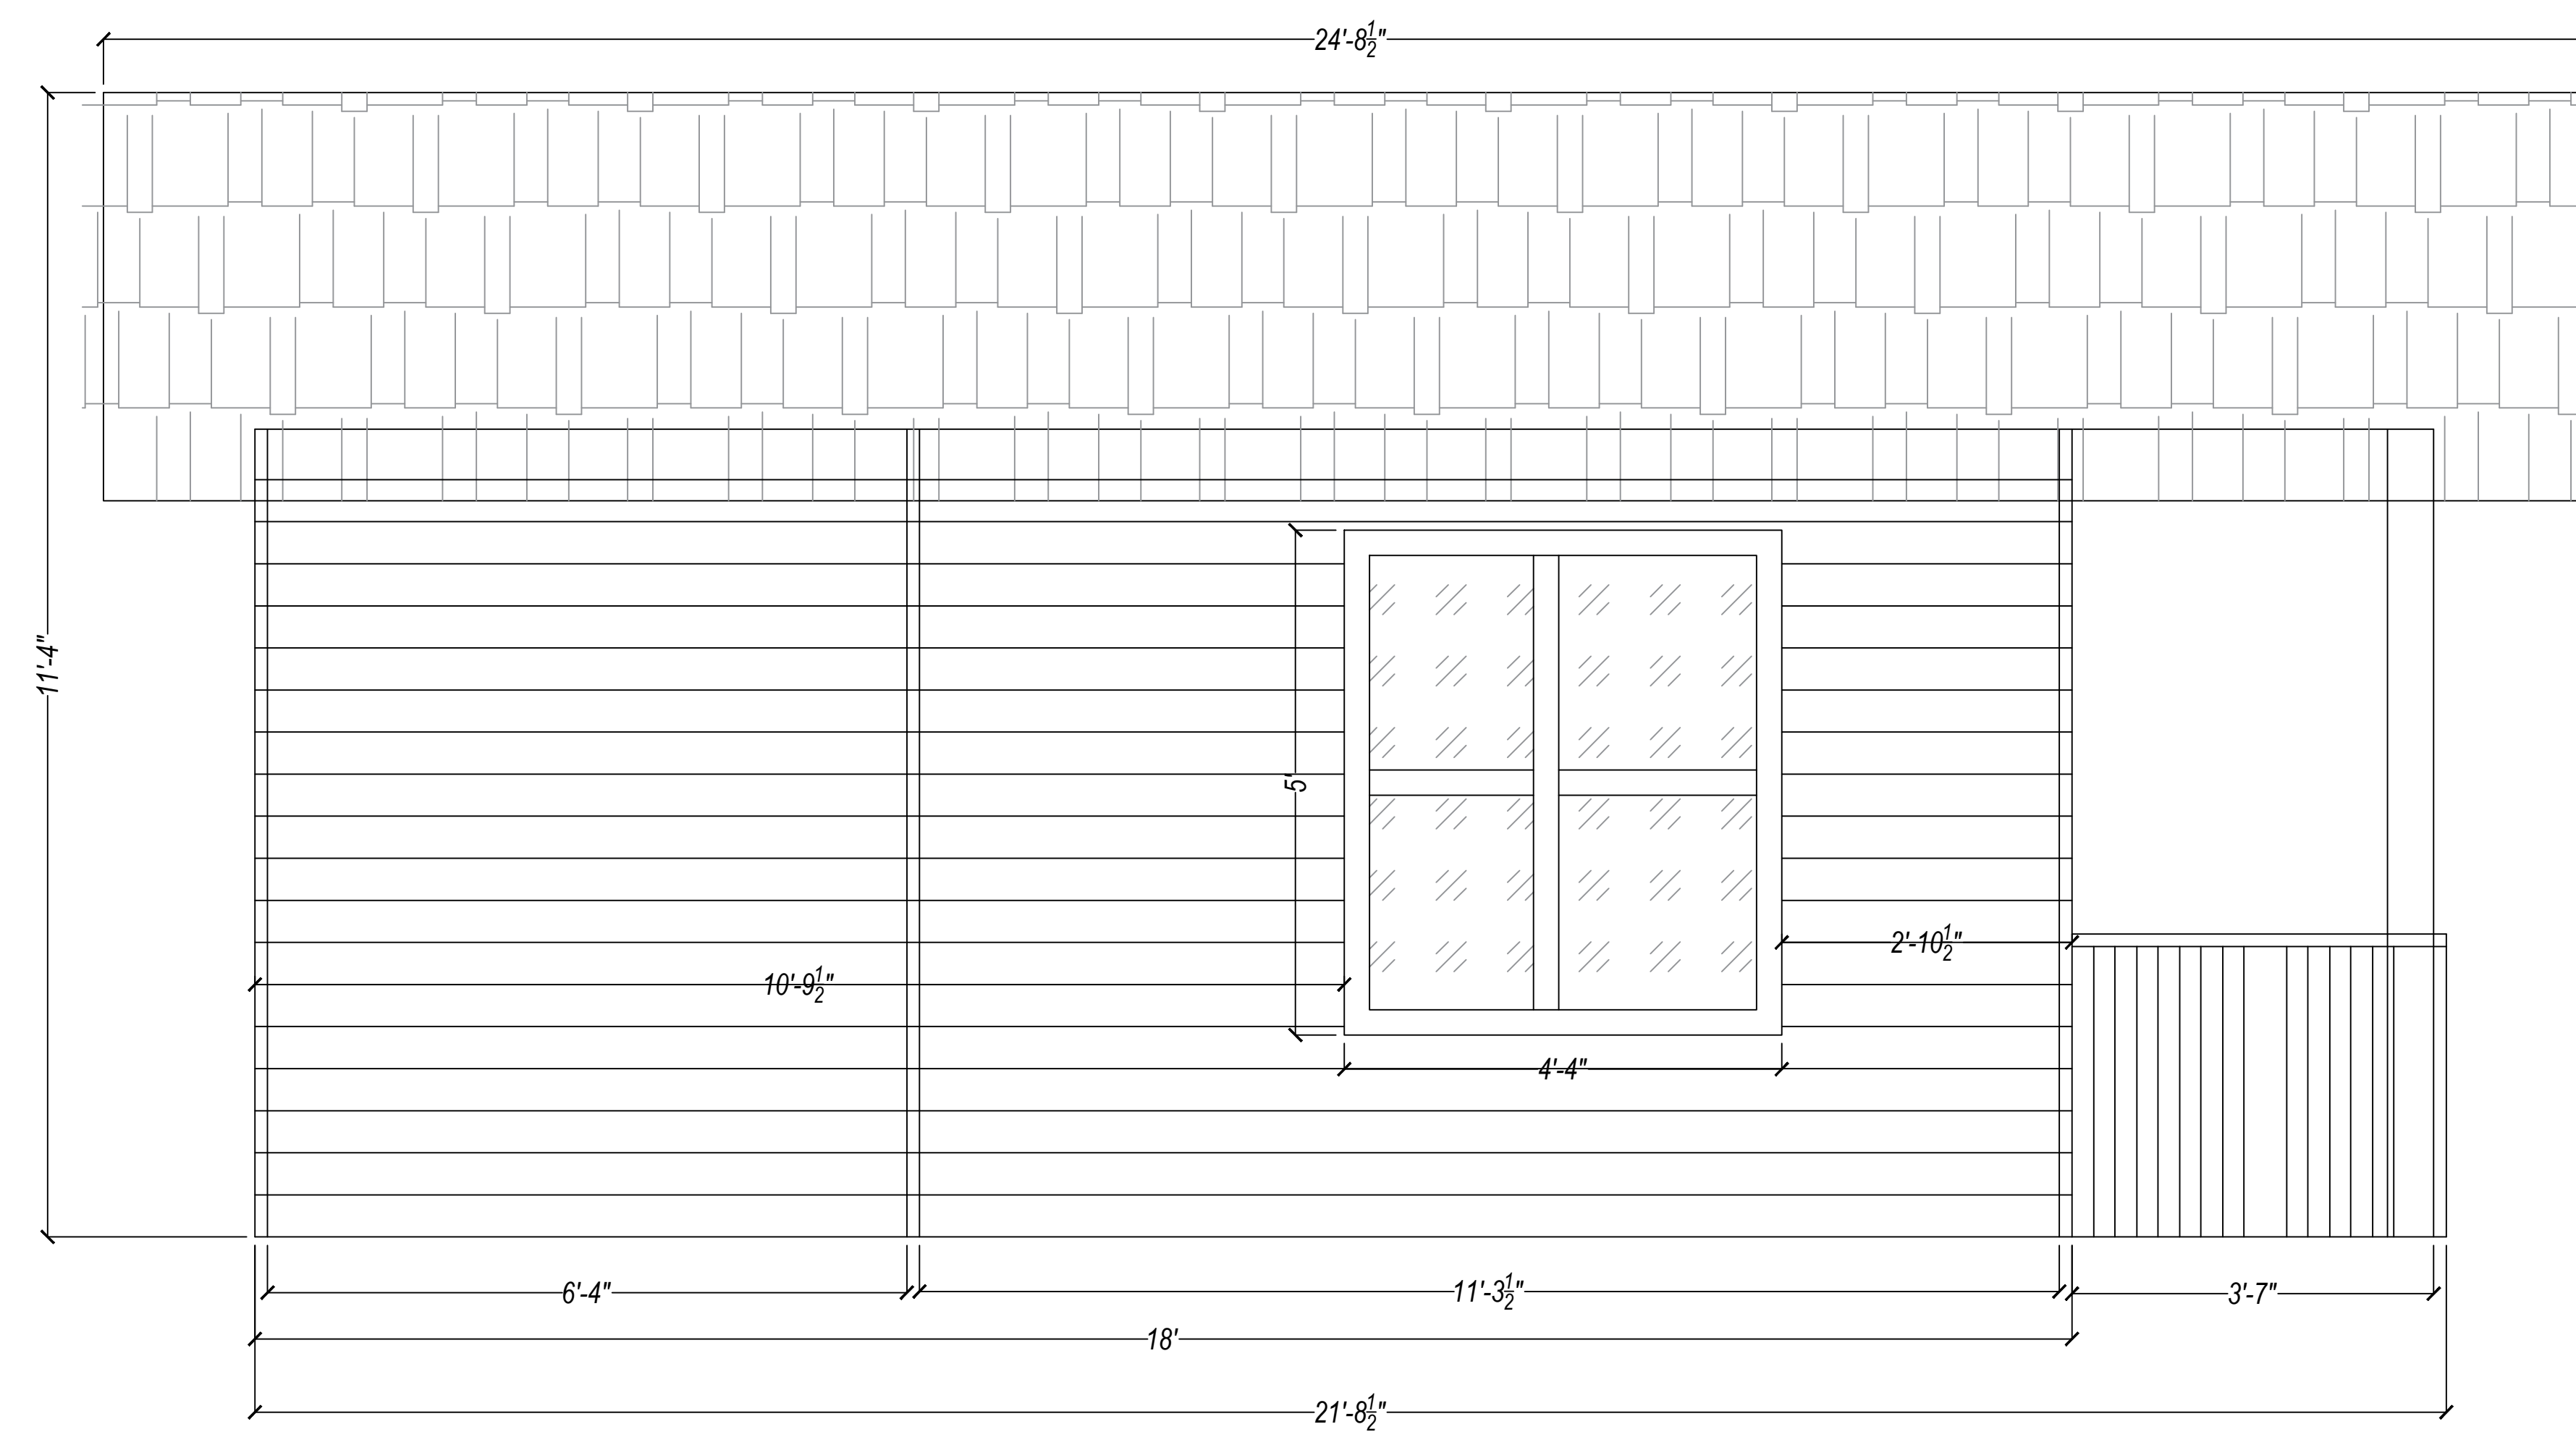

Left Elevation