




Front Elevation

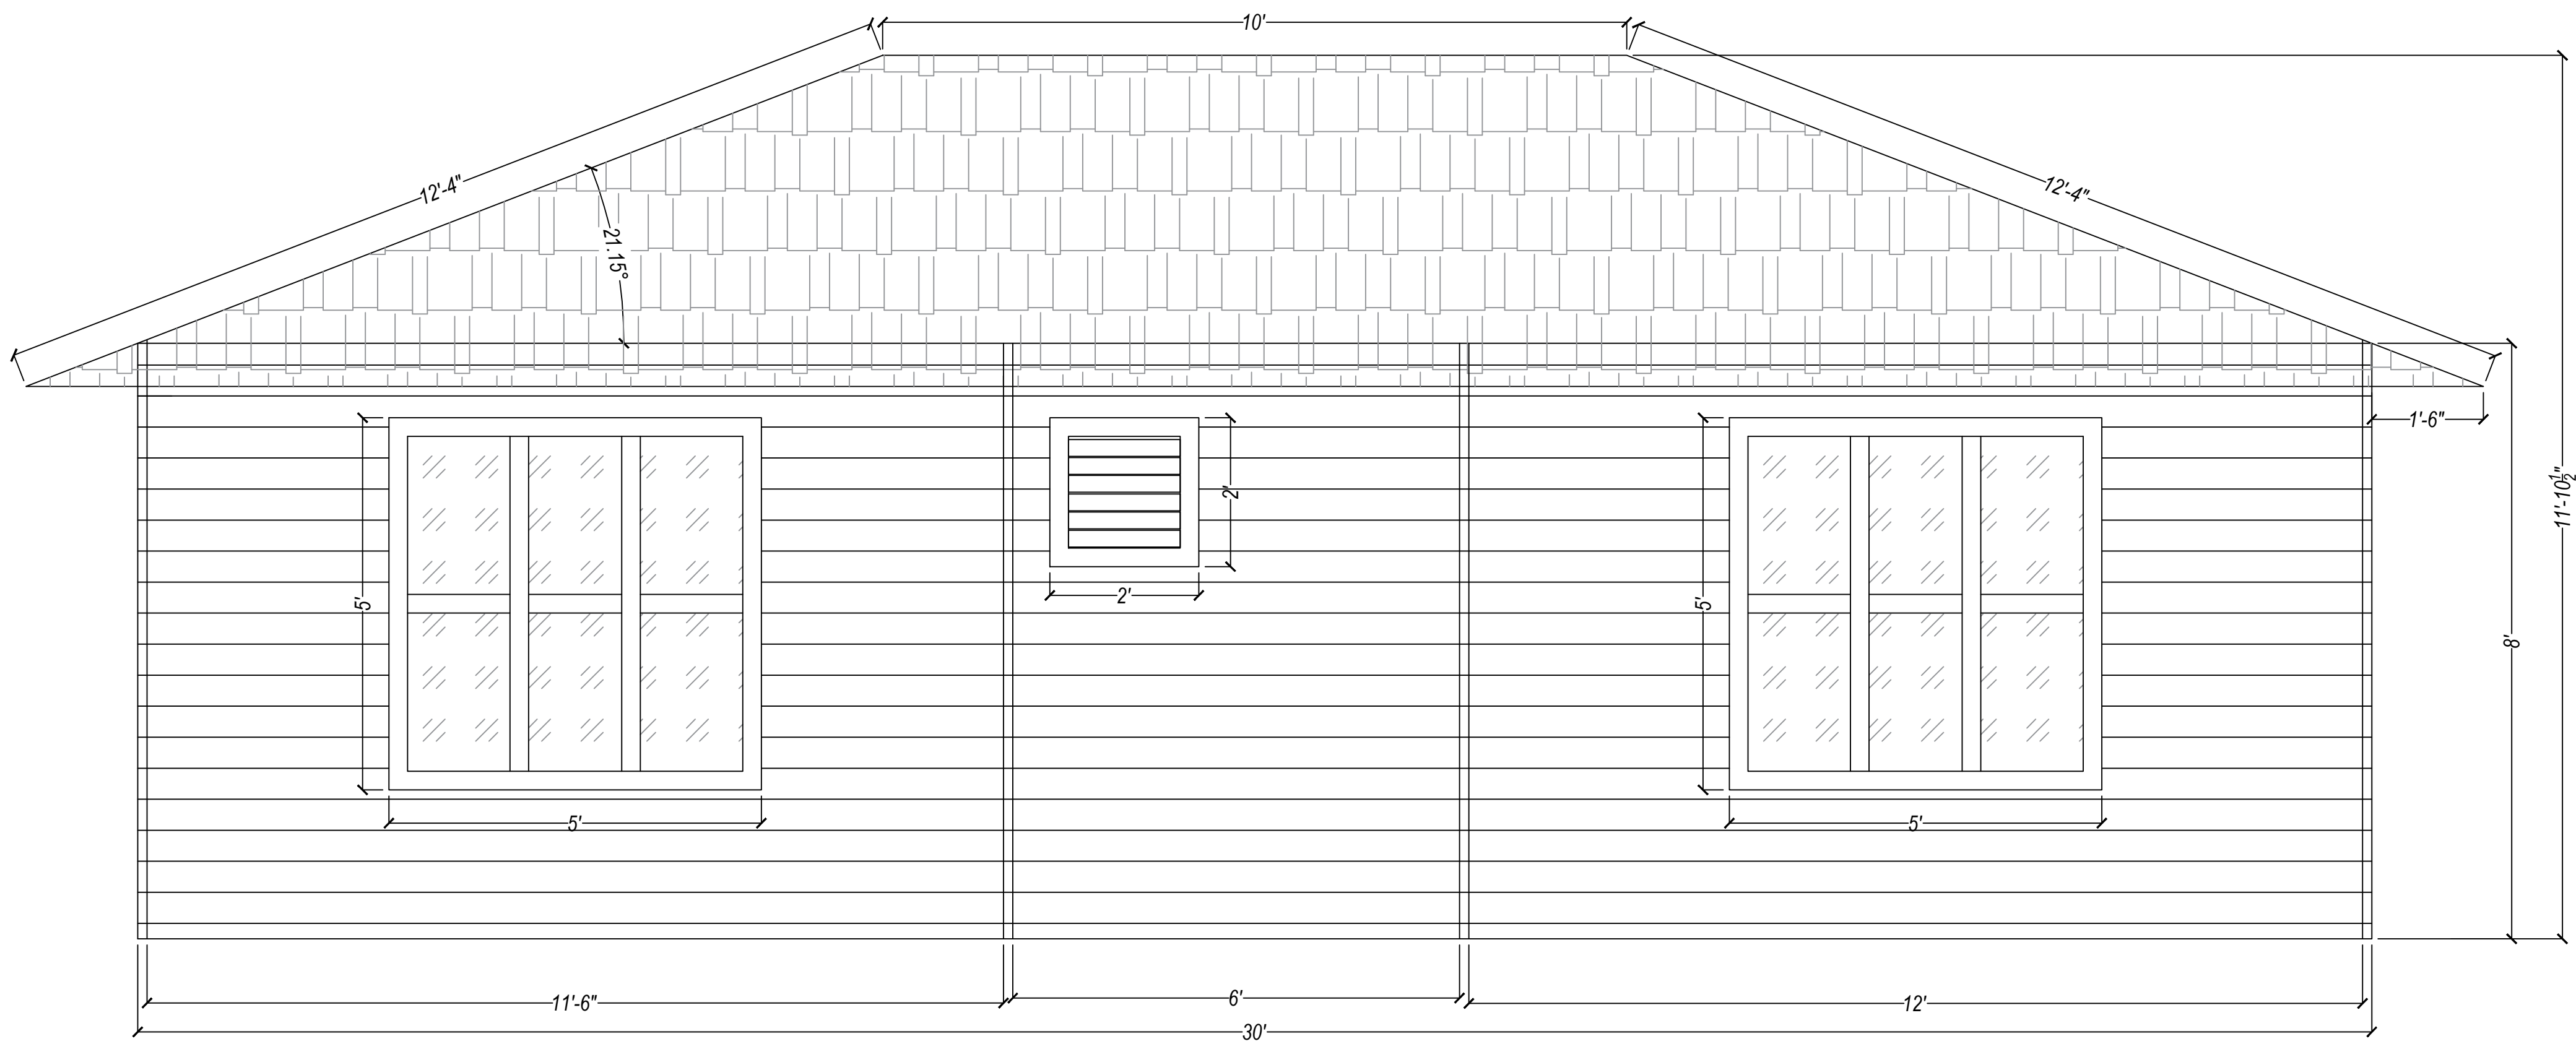


Back Elevation

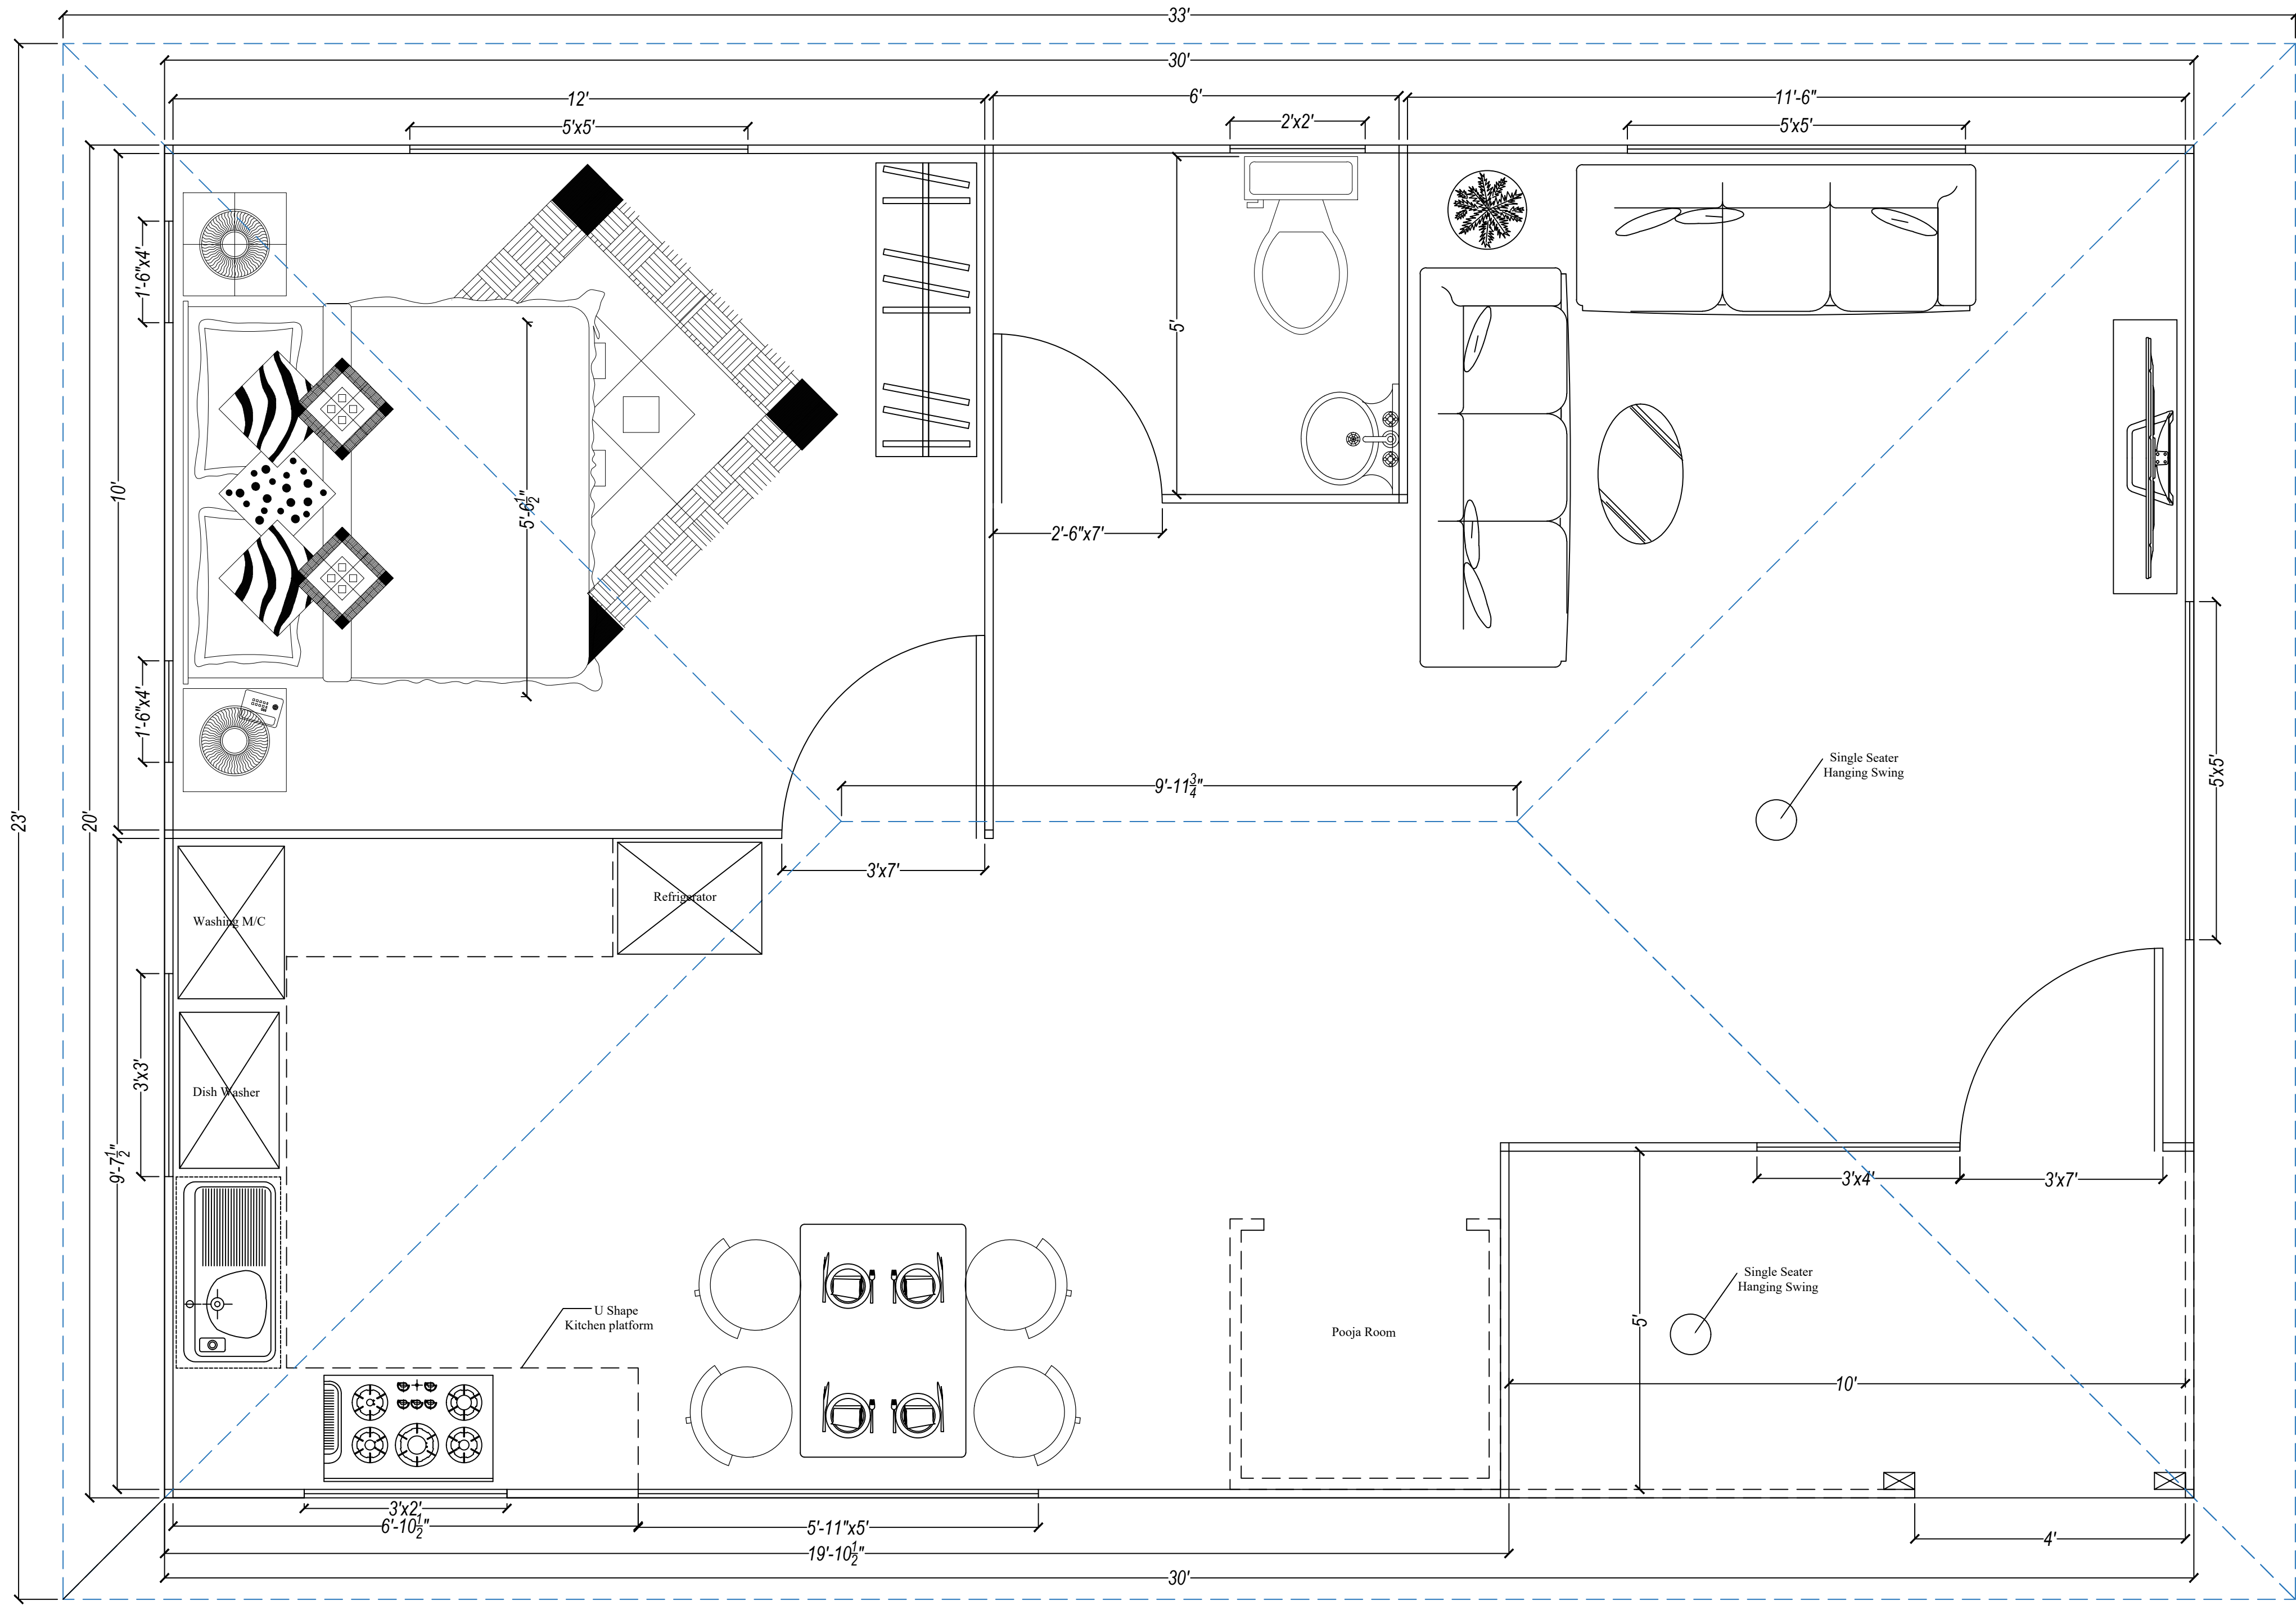

Floor Plan

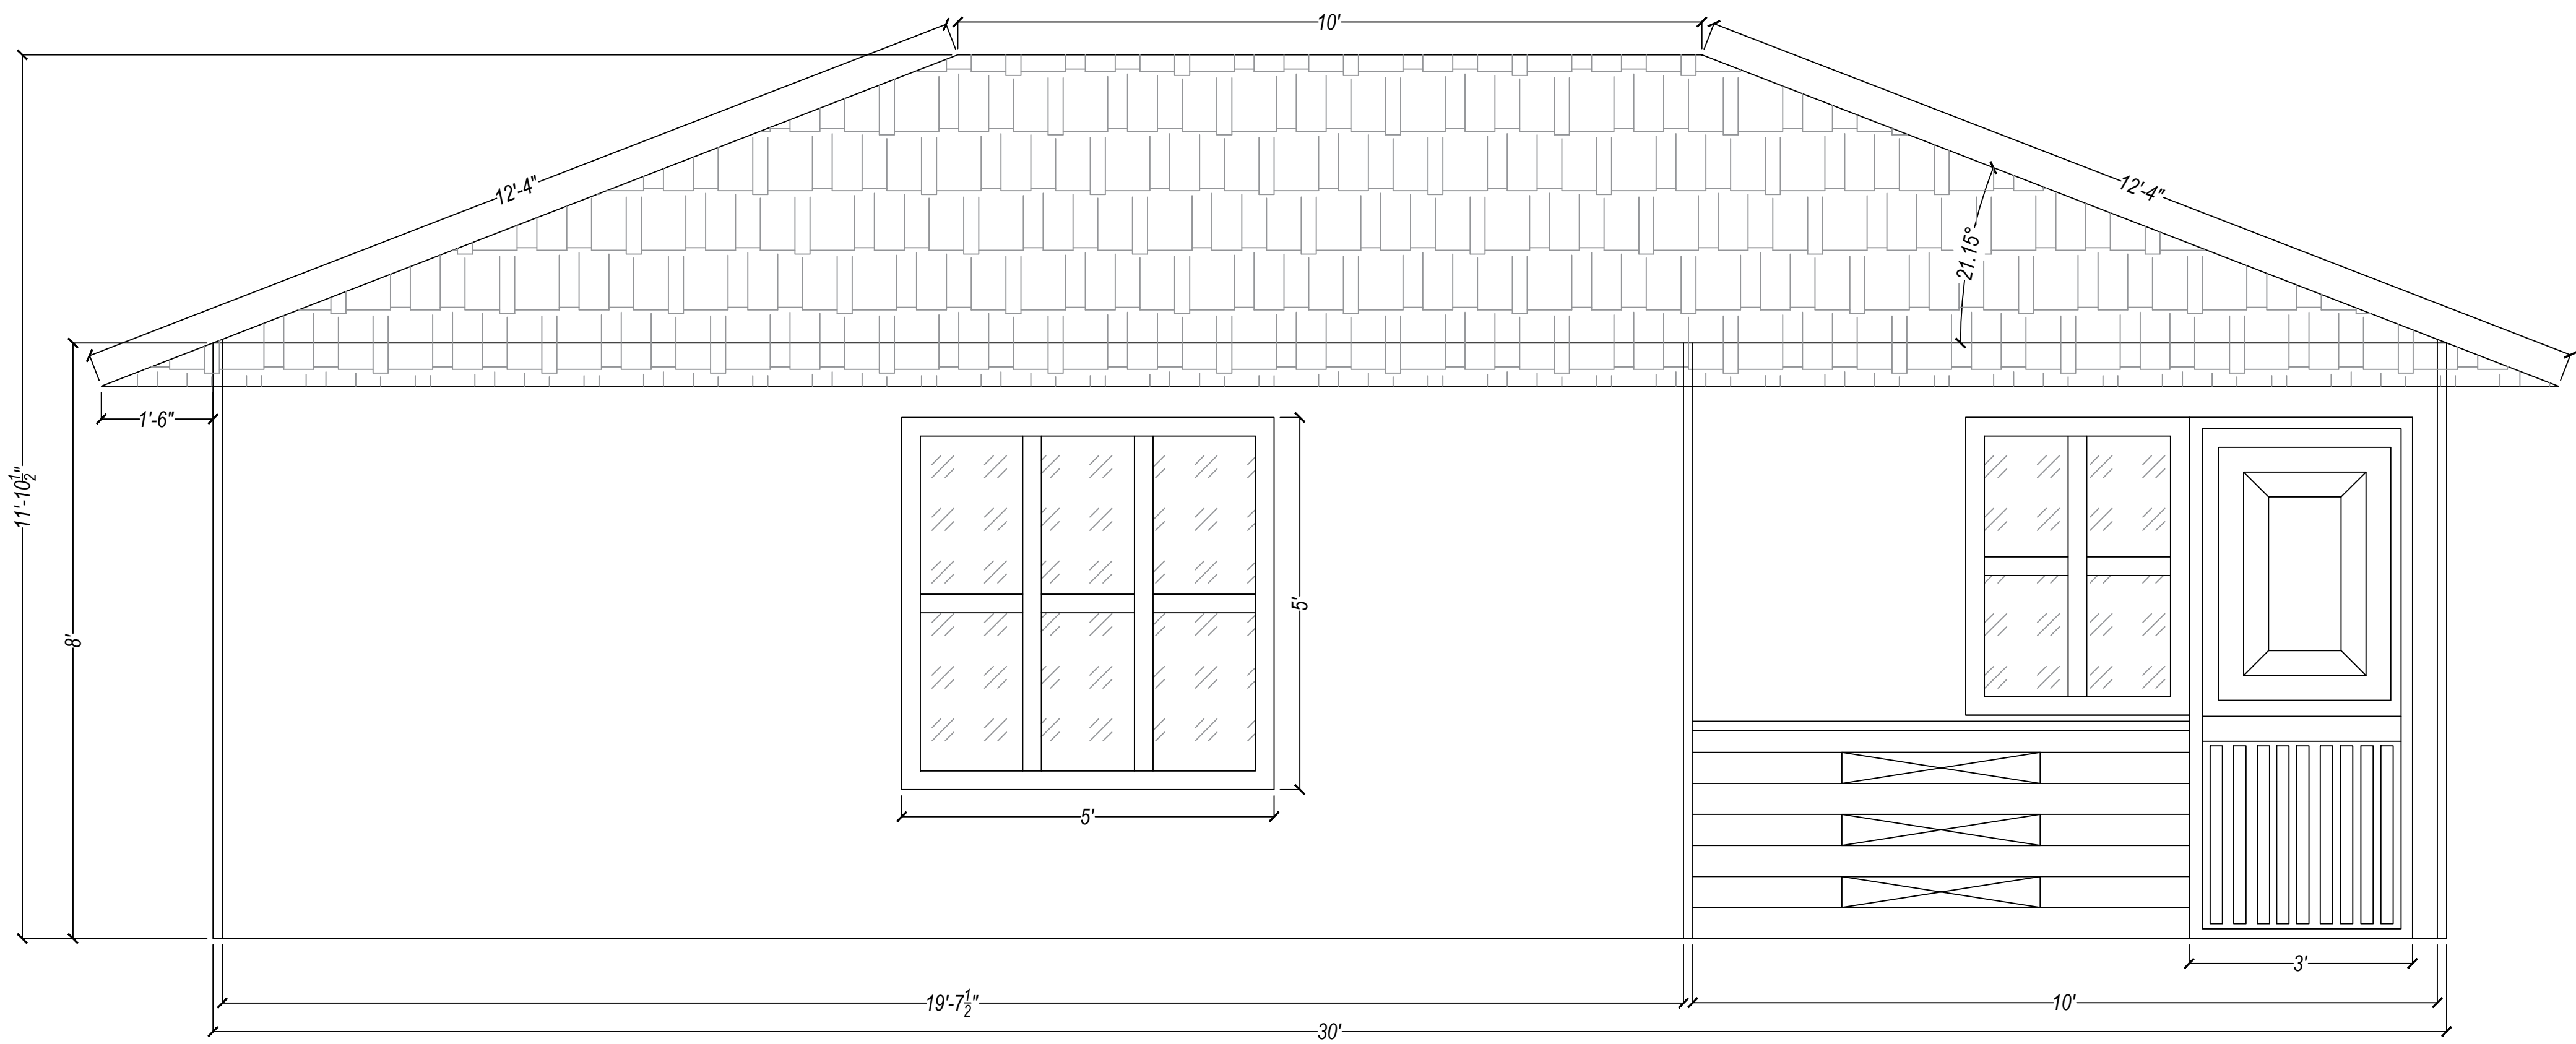

Front Elevation with Balcony

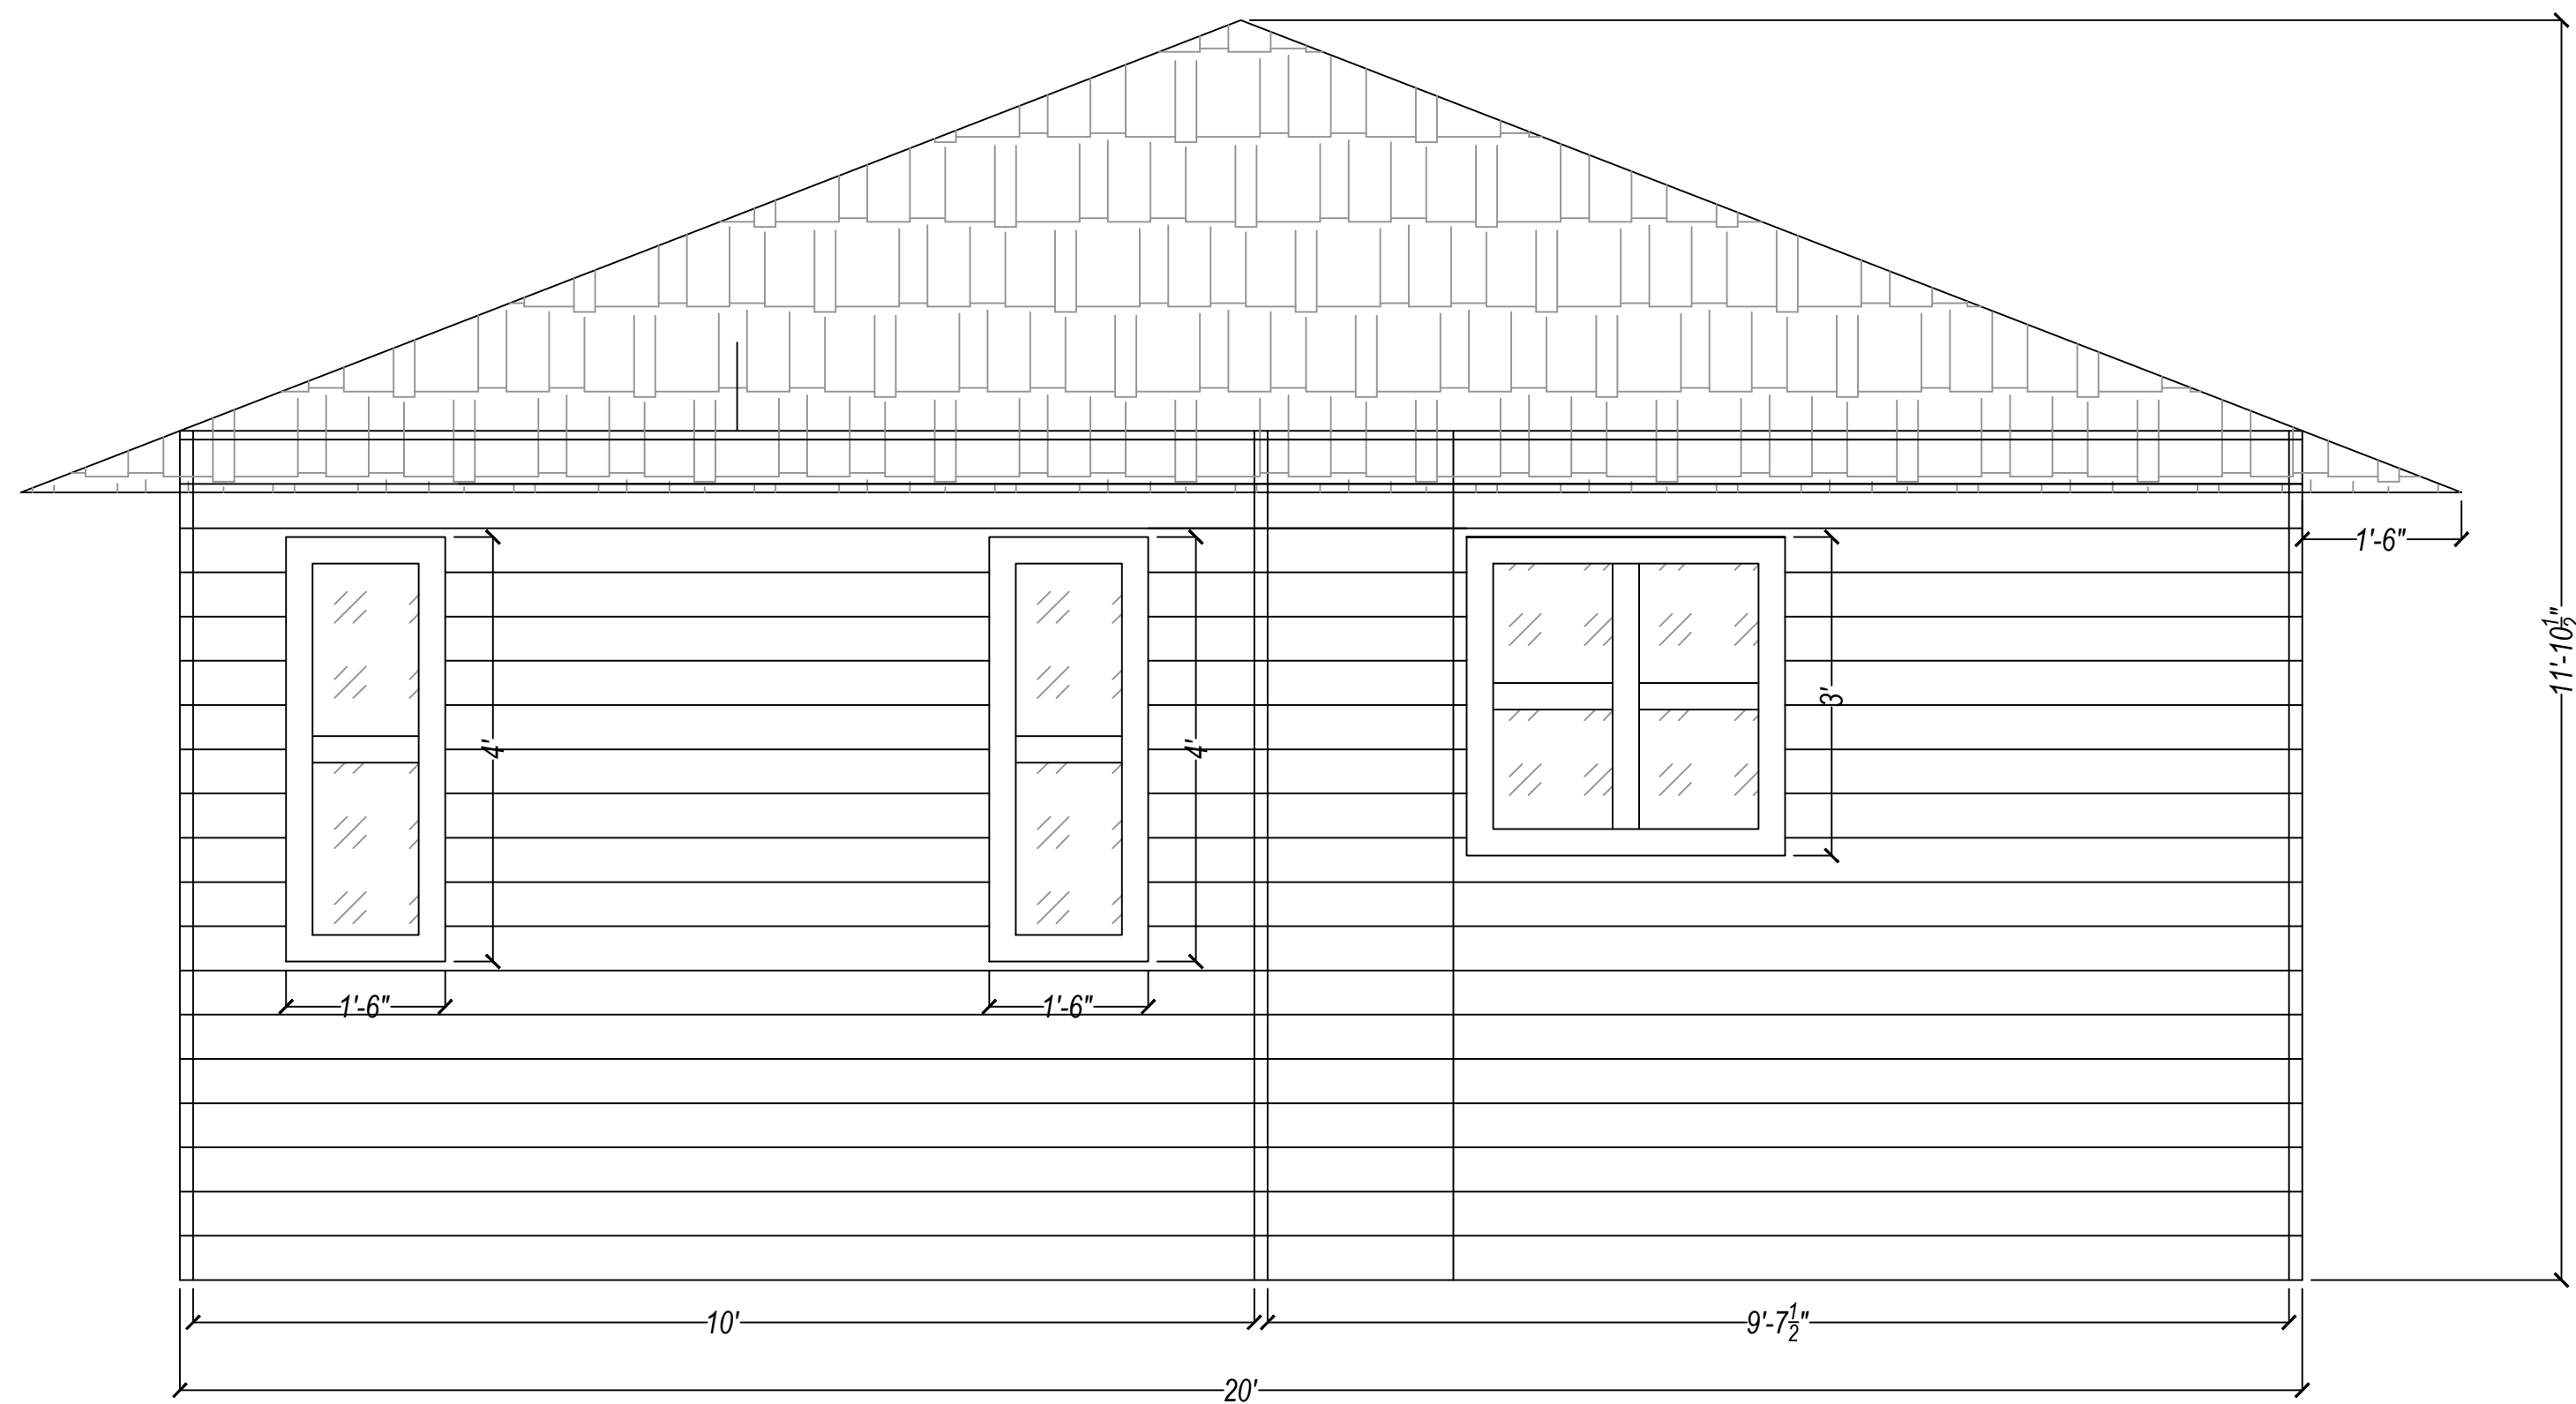

Left Elevation